

Foundation Energy Management, LLC

WELLBORE DIAGRAM

Well / Battery	Prospect Name	Total Depth	Current Status
STATE 32B	Bonny	1833	PR
Location	Sec-Twn-Rng	Producing Horizon	County & State
36444	36-4S-44W	NIOBRARA	Yuma, CO

CURRENT WBD

Prepared Date:
Prepared By: Mike Jumper

General Info

API #: 05-125-0848
 KB Elevation:
 GL Elevation:
 Spud Date:
 Completion Date:
 TVD:
 MD:
 Last PBTD:

Tubing Detail


inch(OD)
 # (weight)
 grade
 EOT

Surface Casing

7" inch (OD)
17 # (weight)
 grade
368 depth from KB
 SURF cement top
125 sacks of cement
9-5/8" inch (OD) HOLE SIZE

Production Casing

4-1/2" inch (OD)
10.5 # (weight)
 grade
1833 depth from KB
1533 cement top
75 sacks of cement
6-1/4" inch (OD) HOLE SIZE

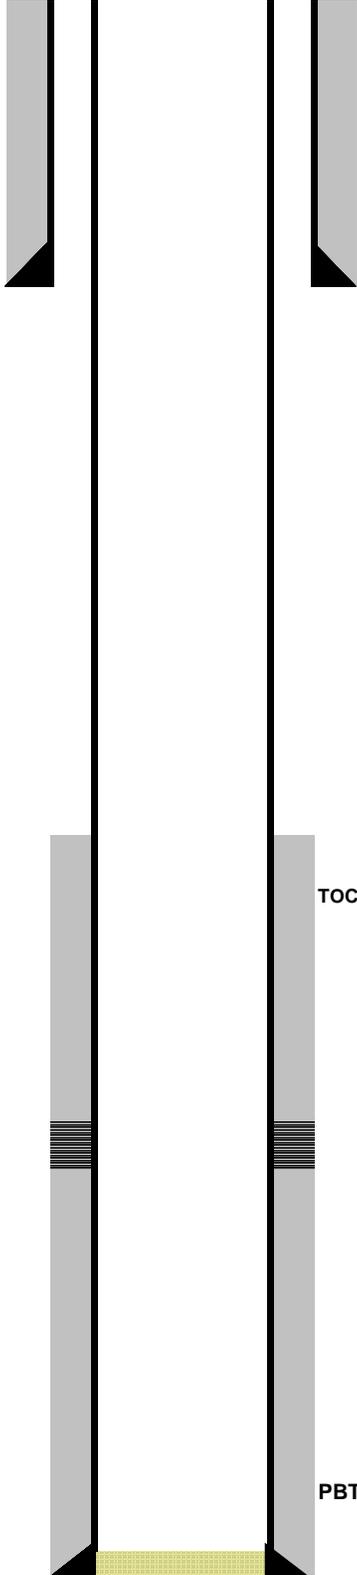

Open Perforations

1,602-1,638

Pump Details:
 none

Pumping Unit Details:

Well Notes: