

Foundation Energy Management, LLC

WELLBORE DIAGRAM

Well / Battery	Prospect Name		Total Depth	Current Status
MOELLENBURG	Bonny		1,834	PR
Location	Sec-Twn-Rng		Producing Horizon	County & State
21-29	29-4S-43W		NIOBRARA	Yuma CO

WELLBORE DIAGRAM

Prepared Date:

Prepared By: Mike Jumper

General Info

API #: 05-125-08411

KB Elevation:

GL Elevation:

Spud Date:


Completion Date:

TVD:

MD:

Last PBTD:

Tubing Detail

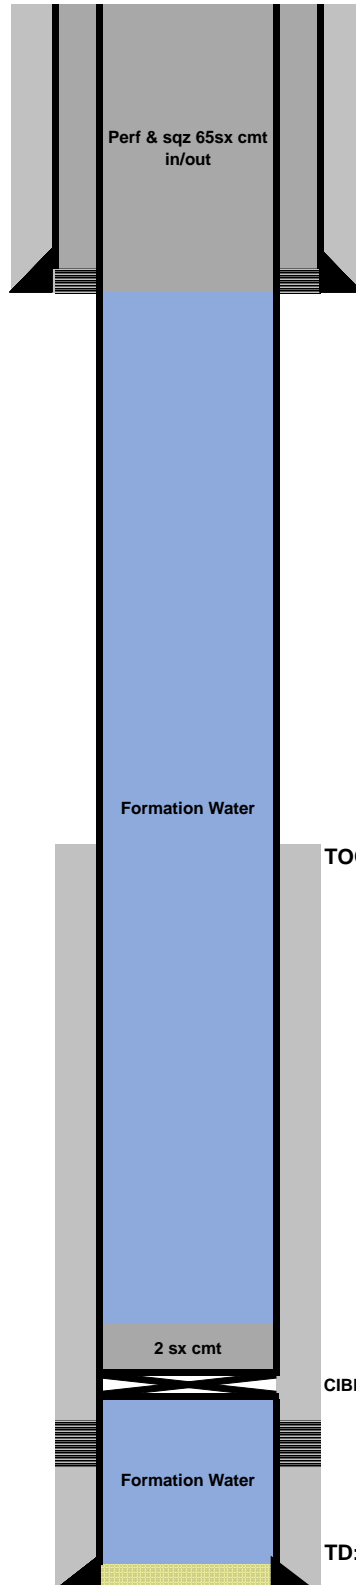

Surface Casing

7" inch (OD)

17 # (weight)

grade

328 depth from KB

surf cement top

108 sacks of cement

9-5/8" inch (OD) HOLE SIZE

Production Casing

4-1/2" inch (OD)

11 # (weight)

grade

1,834 depth from KB

900 cement top

75 sacks of cement

6-1/4" inch (OD) HOLE SIZE

TOC:

CIBP @ 1,520

TD:

Perforations

1,569-1,606'

Pump Details:
none

Pumping Unit Details:

Well Notes: