



RECEIVED
APR - 8 03
COGCC

SUNDRY NOTICE

Submit original plus one copy. This form is to be used for general, technical and environmental sundry information. For proposed or completed operations, describe in full on Technical Information Page (Page 2 of this form). Identify well or other facility by API Number or by OGCC Facility ID.

1. OGCC Operator Number: <u>6495</u>	4. Contact Name and Telephone <u>Mary Begano</u>
2. Name of Operator: <u>Barrett Resources</u>	No: <u>719-868-2703</u>
3. Address: <u>P.O. Box 9</u>	Fax: <u>719-868-2714</u>
City: <u>Weston</u> State: <u>CO</u> Zip: <u>81091</u>	

Complete the Attachment Checklist

	Oper	OGCC
Survey Plat	X	
Directional Survey	-	
Surface Equipment Diagram	-	
Technical Information Page	-	

5. API Number: <u>05-071-07303-00</u>	6. OGCC Facility ID Number: _____
7. Facility Name: <u>Hill Ranch</u> Operator's Facility Number: <u>36-05 R</u>	
8. Location (QtrQtr, Sec, Twp, Rng, Meridian): <u>SW NW 36-34S-67W-6th PM</u>	
9. County: <u>Las Animas</u> 10. Field Name: <u>Apache Canyon</u>	
11. Federal, Indian or State Lease Number: <u>N/A</u>	

12. General Notice

Change well name and number from: _____ to: _____ Effective Date: _____

Change of location from (QtrQtr, Sec, Twp, Range, Meridian): _____
Footage from Ext. Sec. Lines: _____

Change of location to (QtrQtr, Sec, Twp, Range, Meridian): _____
ATTACH NEW SURVEY Footage from Ext. Sec. Lines: _____

Abandoned Location. Is site ready for inspection? Yes No Date Ready for Inspection: anytime
Was location ever built? Yes No

Date Well first shut in or temporarily abandoned _____ Notice of continued shut-in status.
Has production equipment been removed from Site? Yes No
MIT required if shut in longer than two years. Date of last MIT: _____

Request for Confidential Status (6 months from date of well completion).

Final reclamation will commence approximately on _____

Final reclamation is completed and site is ready for inspection. *Attach technical page describing final reclamation procedures per Rule 10004.*

Change of Operator (prior to drilling): Effective Date: _____ Plugging bond: Blanket Individual

Spud Date _____

13. Technical Engineering/Environmental Notice

<input type="checkbox"/> Notice of Intent Approximate Start Date: _____	<input type="checkbox"/> Report of Work Done Date Work Completed: _____
Details of work must be described in full on Technical Information Page (Page 2 must be submitted).	
<input type="checkbox"/> Commingle Zones <input type="checkbox"/> Intent to Recomplete (submit Form 2) <input type="checkbox"/> Change Drilling Plans <input type="checkbox"/> Reservoir Stimulation <input type="checkbox"/> Perforating/Perfs Added Gross Interval Changed? <input type="checkbox"/> Y <input type="checkbox"/> N	<input type="checkbox"/> Request to Vent or Flare <input type="checkbox"/> Repair Well <input type="checkbox"/> Convert Well to Injection (in an Approved Secondary Project) <input type="checkbox"/> Additional Source Leases for Water Disposal Well <input type="checkbox"/> Other: _____
<input type="checkbox"/> E & P Waste Disposal <input type="checkbox"/> Beneficial Reuse of E&P Waste <input type="checkbox"/> New Pit <input type="checkbox"/> Landfarming <input type="checkbox"/> Status Update/Change of Remediation Plans for Spills and Releases <input type="checkbox"/> Variance	

I hereby certify that the statements made in this form are, to the best of my knowledge, true, correct, and complete.

Print Name: Mary Begano


Signed: Mary Begano Title: Field Office Admin. Lead Date: 03/31/03

OGCC Approved: [Signature] Title: ET11 Date: 4/8/03

CONDITIONS OF APPROVAL, IF ANY:

T 34 S

N 89°41'37" E

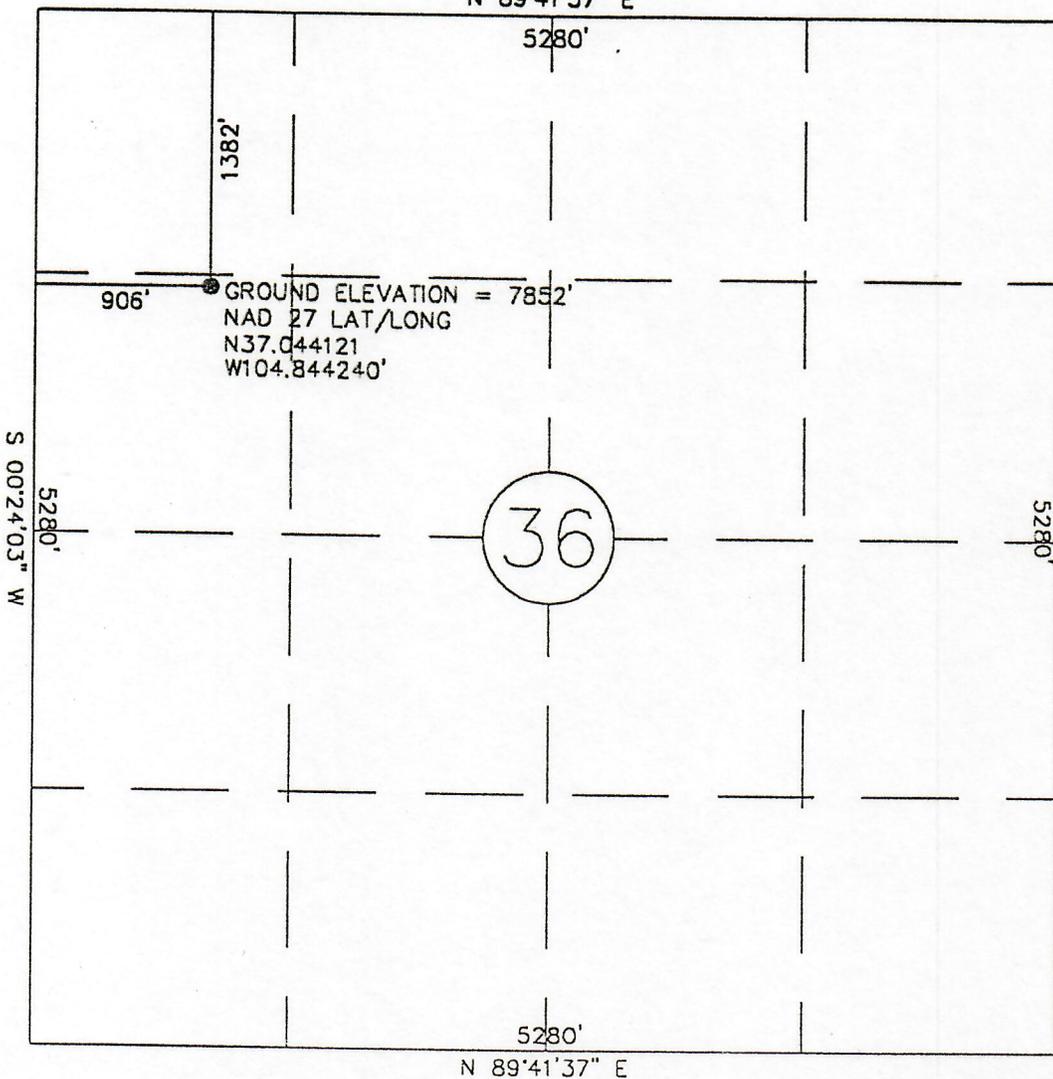

SCALE 1" = 1000'



R 67 W

NOTE: THIS WELL SITE IS LOCATED WITHIN THE MAXWELL LAND GRANT. THE SECTIONS HEREIN WERE EXTRAPOLATED INTO SAID LAND GRANT FROM THE TOWNSHIP TO THE NORTH AND ARE USED EXCLUSIVELY FOR CONTROL AND THE LOCATION OF WELL SITES.

WELL LOCATION FOR:

BARRETT RESOURCES, CORPORATION

WELL NO.:

HILL RANCH 36-5R

LOCATION:

1382 FEET FROM THE NORTH LINE AND 906 FEET FROM THE WEST LINE LINE OF SECTION 36, TOWNSHIP 34 SOUTH, RANGE 67 WEST OF THE P.M., COUNTY OF LAS ANIMAS, STATE OF COLORADO.



BEARINGS WERE OBTAINED FROM USING NGS CONTROL STATION "C12 MP 55.93 RT" (BEING AN ALUMINUM CAP SET ON AN ALUMINUM ROD) PUBLISHED NAD83(1992) DATA, BY GPS OBSERVATIONS OF THE NORTH LINE OF THE NW1/4 SEC 6, T 34 S, R 65 W OF THE 6th P.M. WHICH BEARS N 89°42'09" E. ALL BEARINGS ARE RELATIVE THEREOF. ELEVATION CONTROL WAS FROM GPS OBSERVATIONS REFERENCED TO NAD83.

GARY L. TERRY
P.L.S. 12160

I GARY L. TERRY HEREBY CERTIFY THAT THIS WELL PLAT IS A ACCURATE REPRESENTATION OF A CORRECT SURVEY OF WELL NO. HILL RANCH 36-5R

TERRY SURVEYING INC.
P.O. BOX 851
TRINIDAD, COLORADO 81082
(719)846-6921

NOTE: THE 36-5V WELL IS LOCATED N90°W, 75' DISTANT FROM THIS SITE.

DATE SURVEYED: MARCH 14, 2001