

PROJECT NO: 018-0459

DRAWN BY: JED

DATE: 10/22/2018


Potentiometric Surface Map – October 18, 2018
Kraus-Albin 22-20 Tank Battery
SENW S20 T5S R63W
Arapahoe County, Colorado

olsson

1525 Raleigh Street
Suite 400
Denver, CO 80204
TEL 303-237-2072
FAX 303-237-2659

FIGURE

4

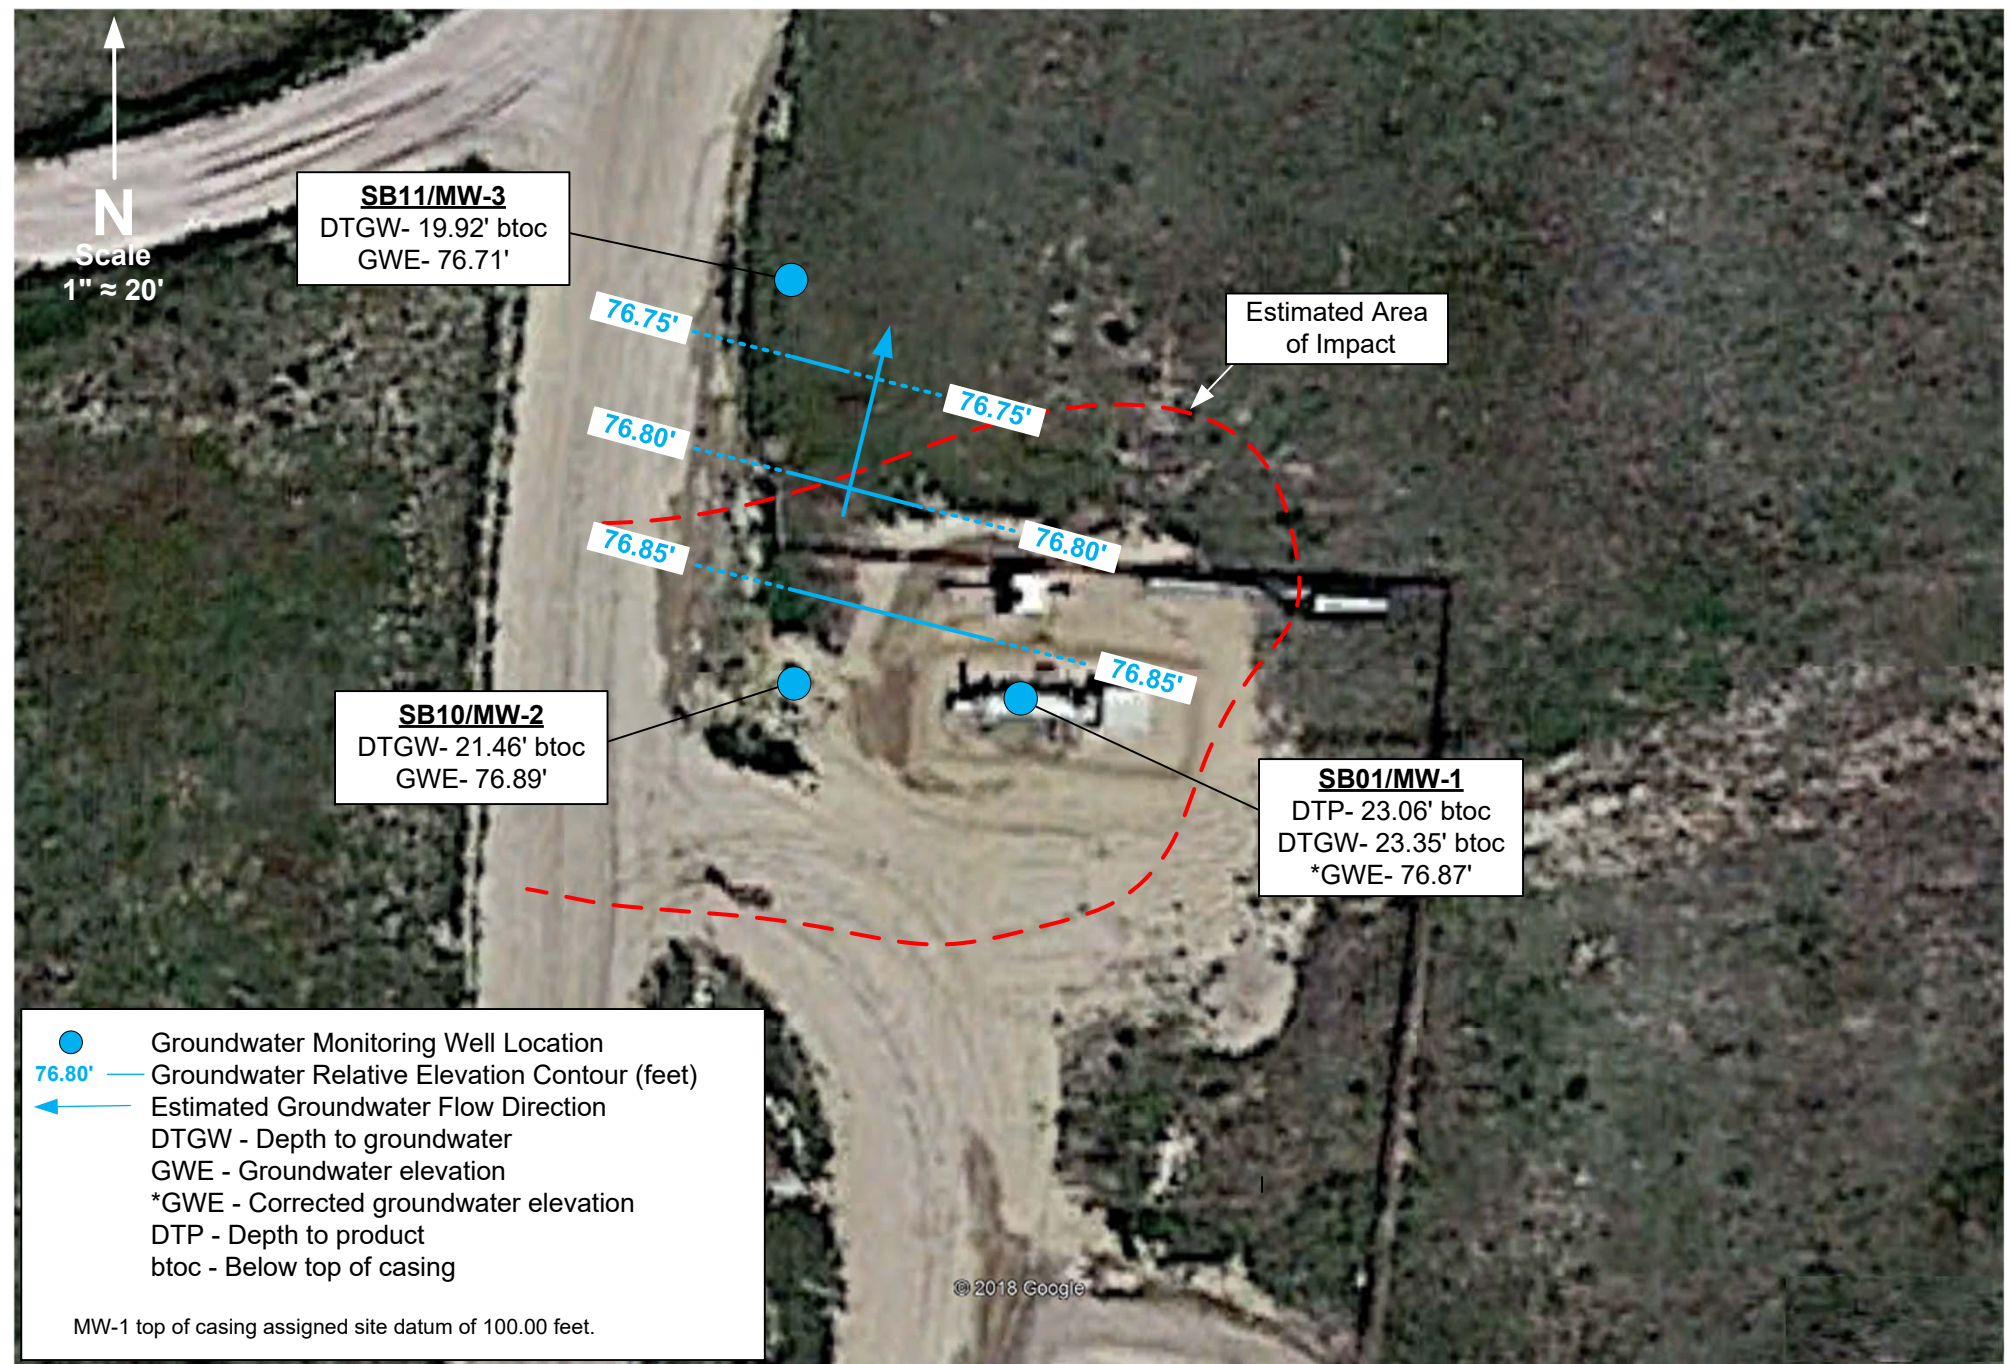

PROJECT NO: 018-0459

DRAWN BY: JED

DATE: 2/8/2019


Potentiometric Surface Map – January 23, 2019
Kraus-Albin 22-20 Tank Battery
SENW S20 T5S R63W
Arapahoe County, Colorado

olsson

1525 Raleigh Street
Suite 400
Denver, CO 80204
TEL 303-237-2072
FAX 303-237-2659

FIGURE

5

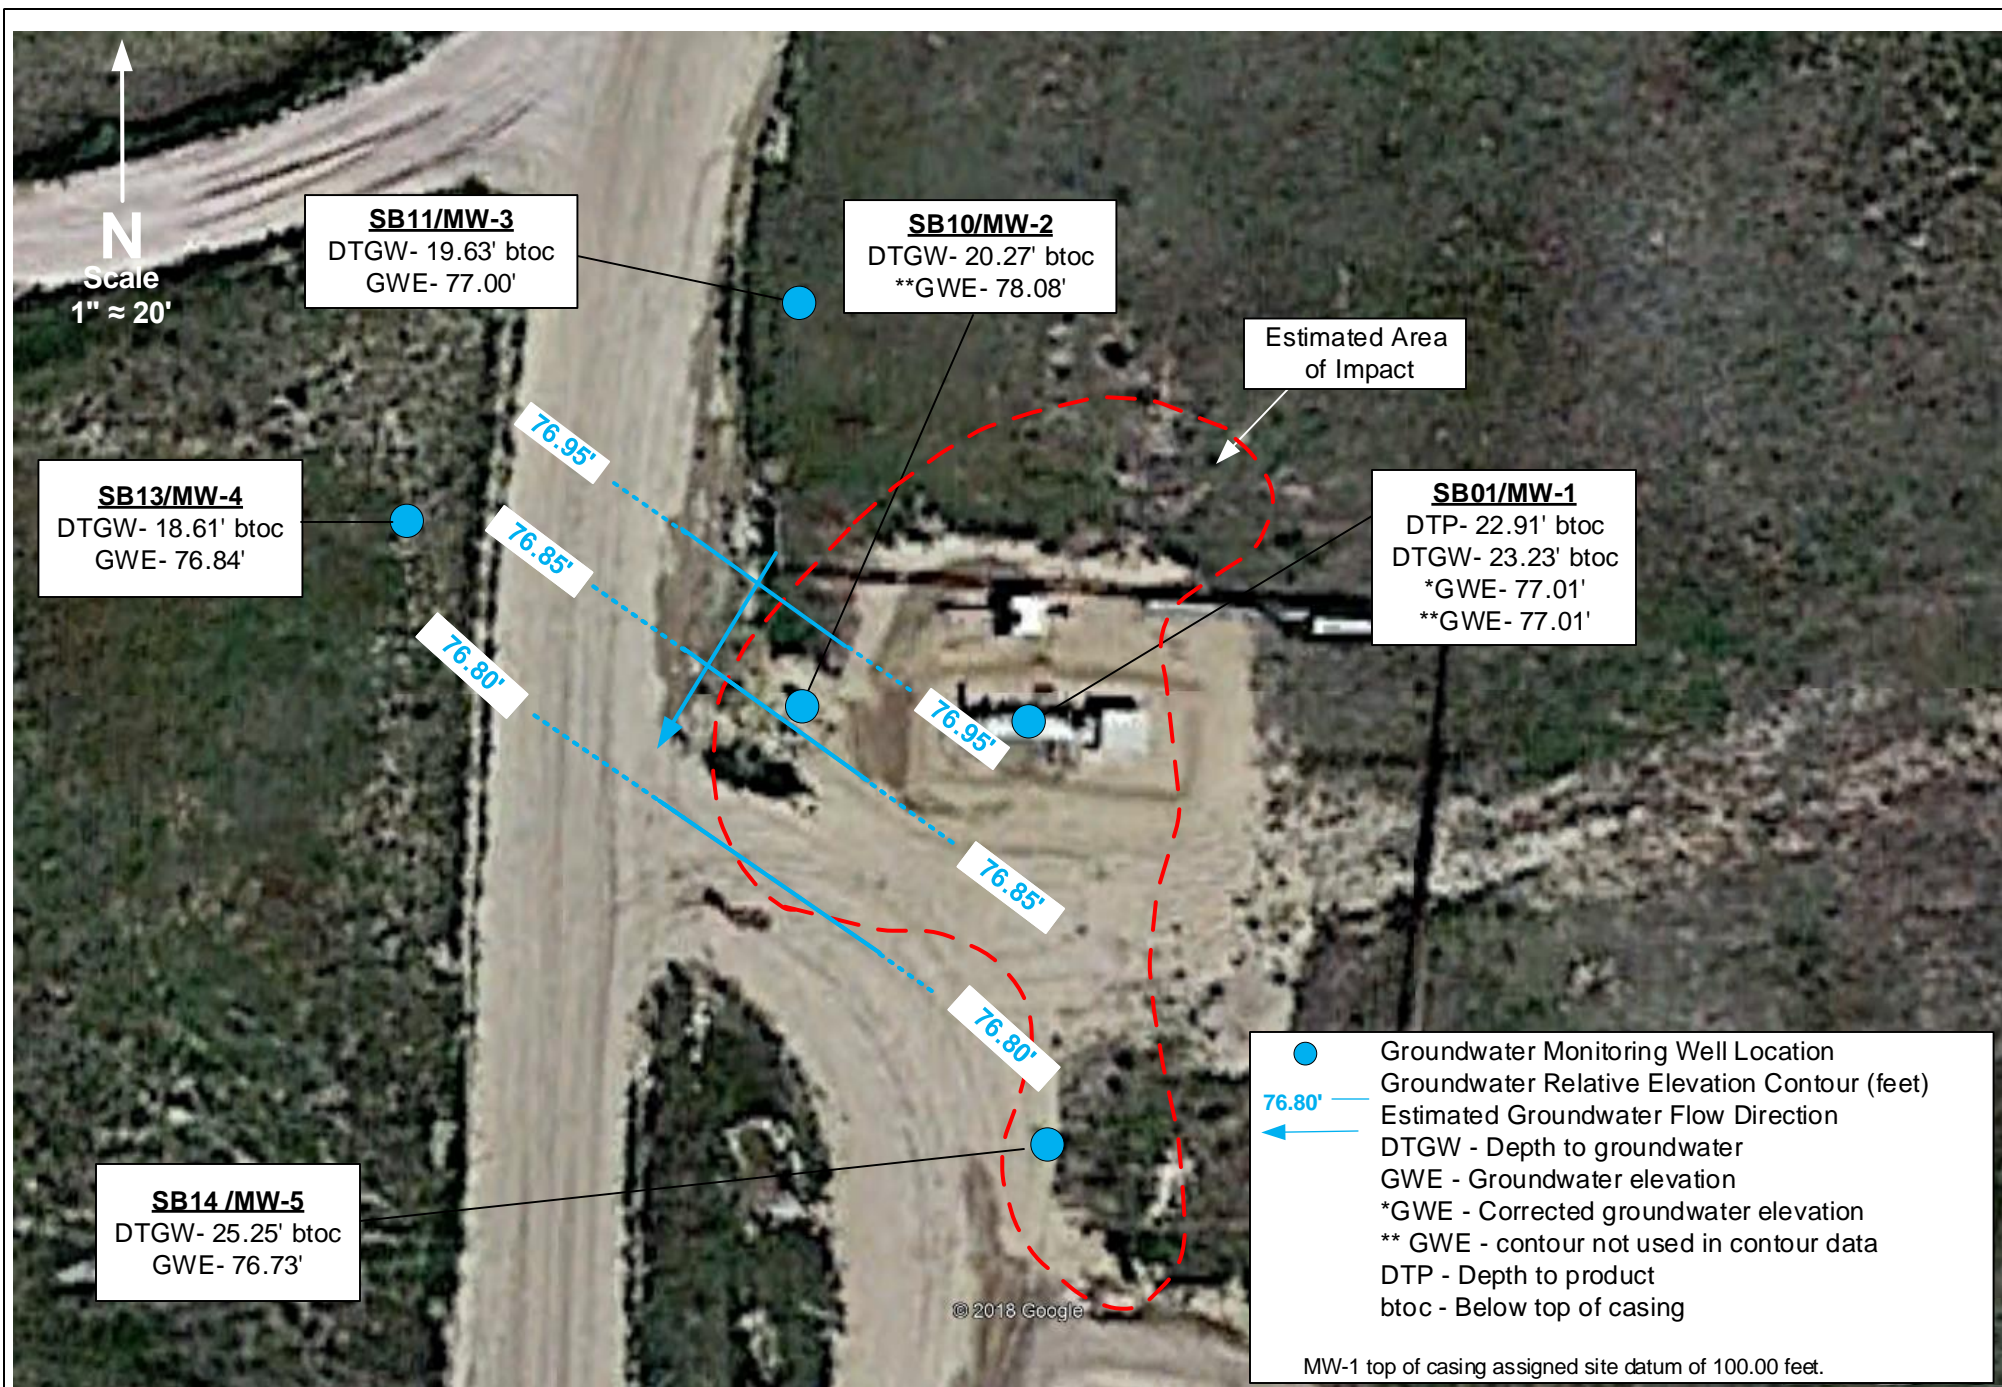

PROJECT NO: 018-0459

DRAWN BY: MAC

DATE: 4/24/2019


Potentiometric Surface Map – April 17, 2019
Kraus-Albin 22-20 Tank Battery
SE NW S20 T5S R63W
Arapahoe County, Colorado

olsson

1525 Raleigh Street
Suite 400
Denver, CO 80204
TEL 303-237-2072
FAX 303-237-2659

FIGURE

6

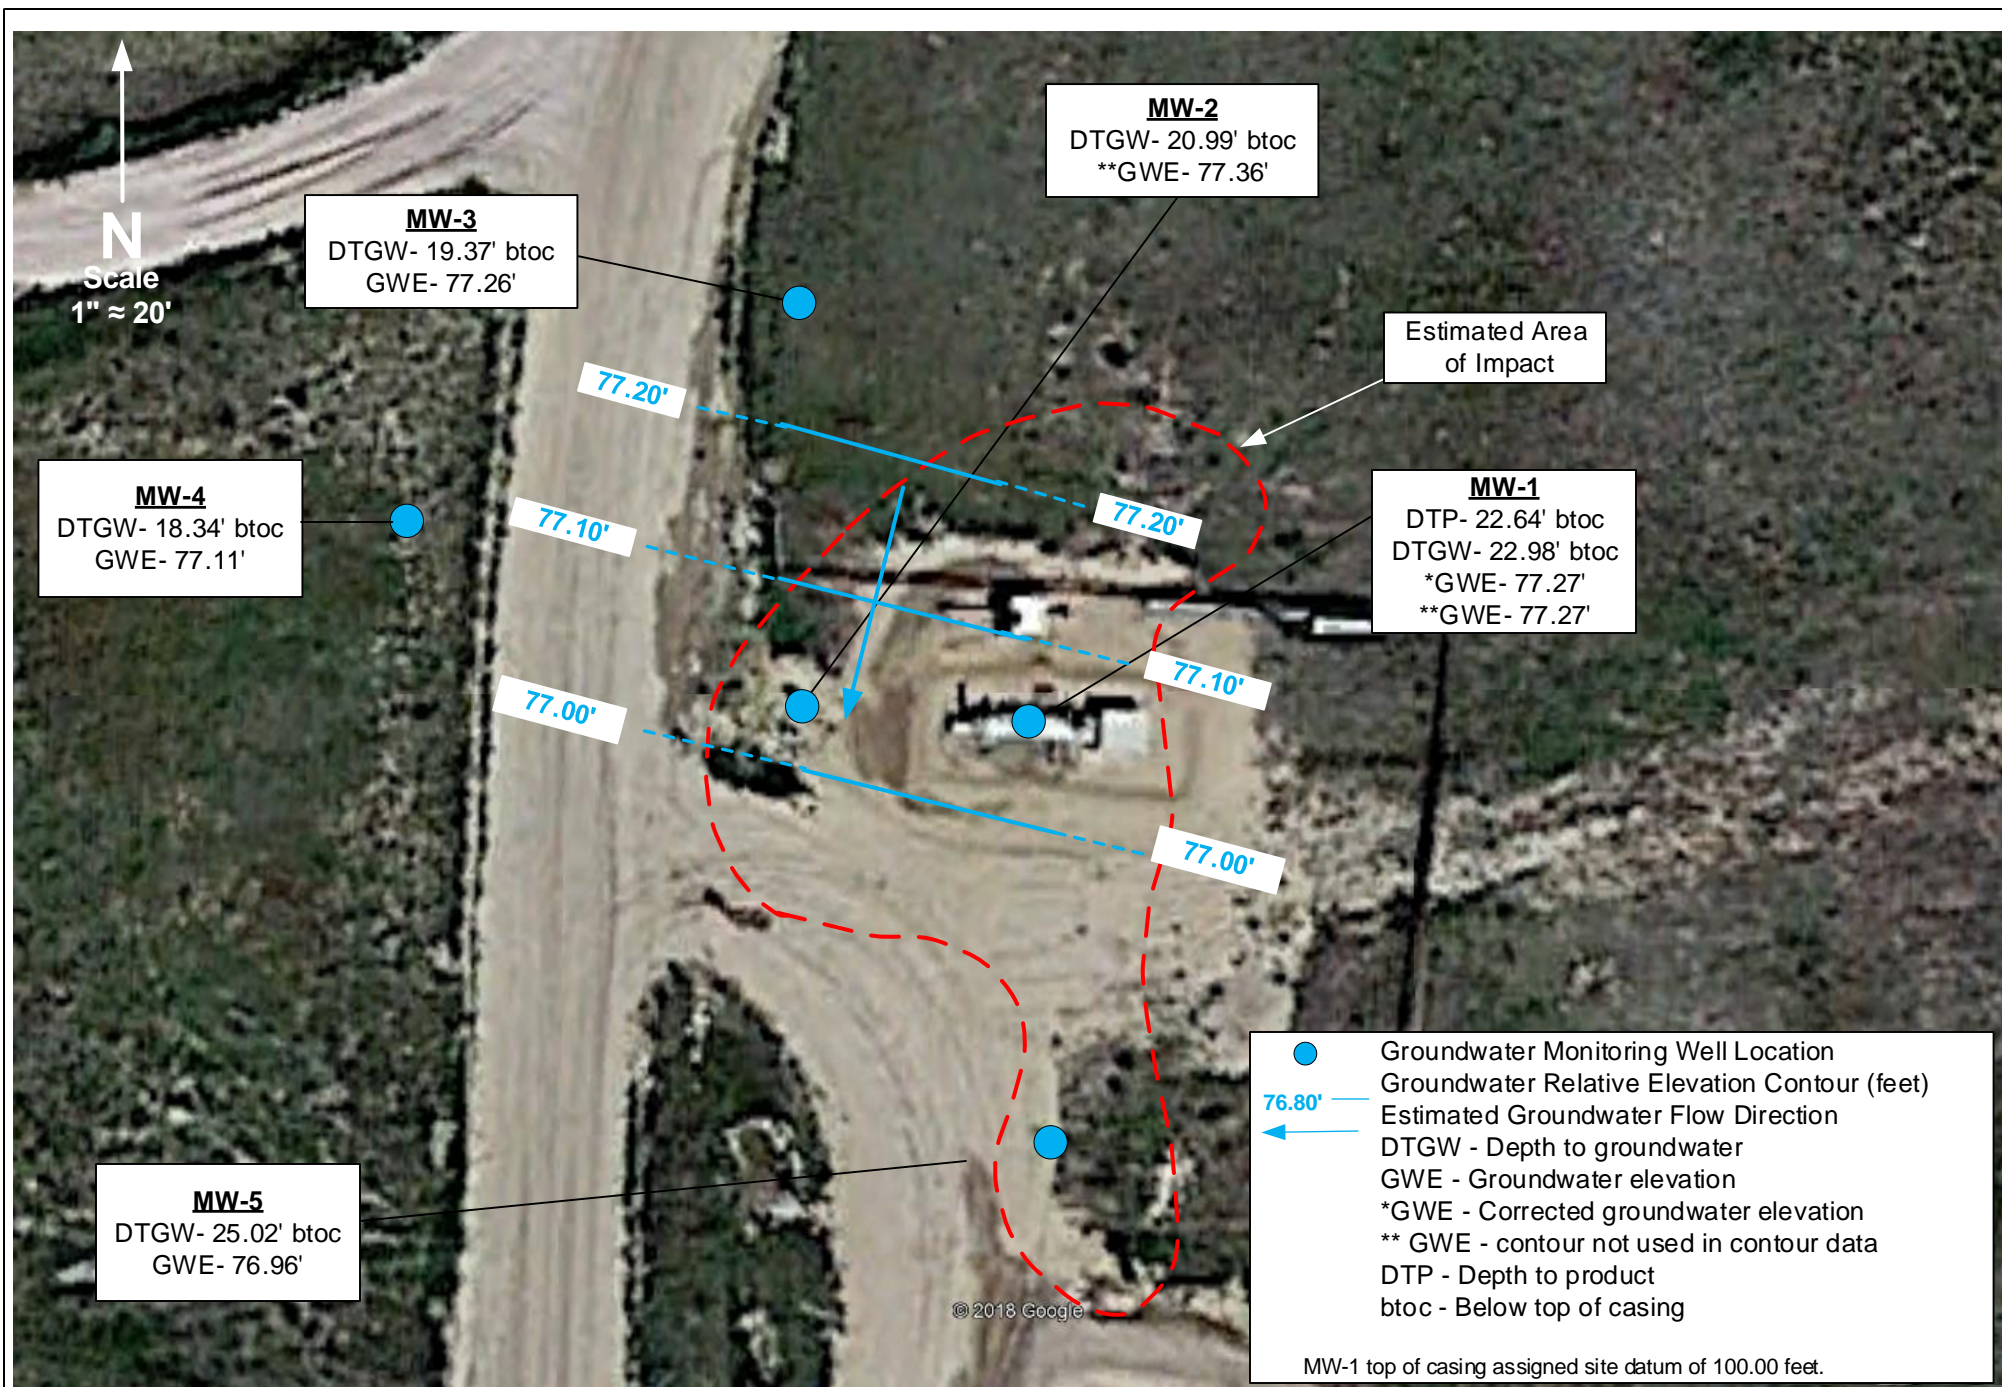

PROJECT NO: 018-0459

DRAWN BY: MAC

DATE: 8/9/2019

Potentiometric Surface Map – July 23, 2019
Kraus-Albin 22-20 Tank Battery
SENW S20 T5S R63W
Arapahoe County, Colorado

olsson

1525 Raleigh Street
Suite 400
Denver, CO 80204
TEL 303-237-2072
FAX 303-237-2659

FIGURE

7