

Proposed WELLBORE DIAGRAM – 4.5" Liner

UPRR Miller 1-7

Kuenzler & Flora Reserve Corp


NWNW, Sec. 7-15S-44W 6PM

09-21-2019

API #: 05-017-06036

Cheyenne Cty, CO

12-3/4" 37.5# @ 329'
(250sx, cemented to surface)

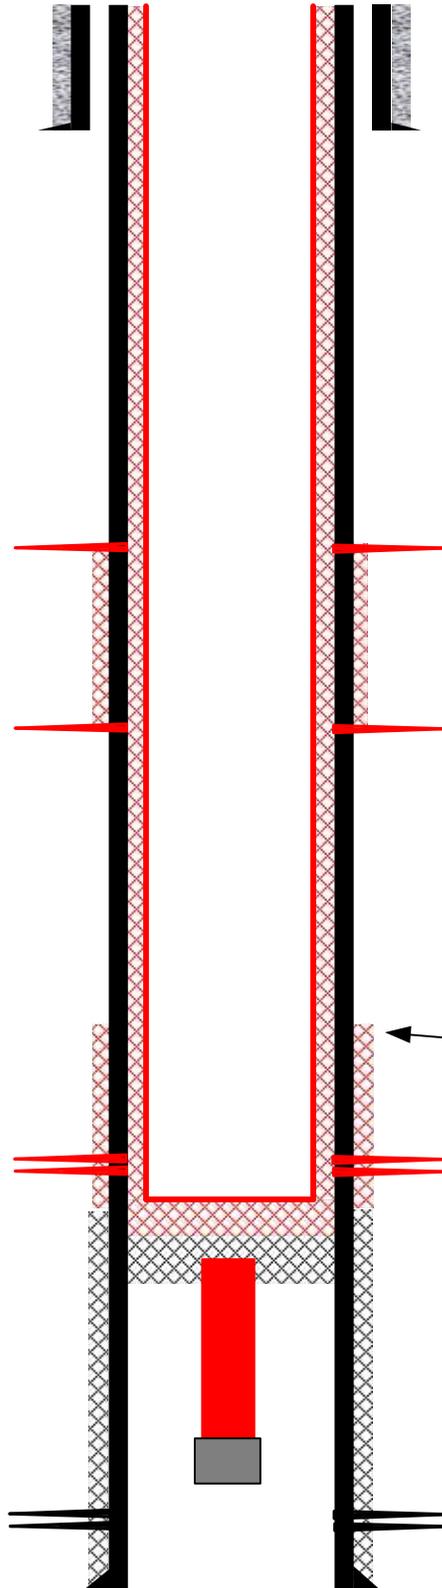

0' - 329' 35 sx

Perf squeeze holes at 1550' (before running liner)

Perf squeeze holes at 2250' (before running liner)

Squeeze as necessary to provide 200' coverage above the Shawnee

4040-50' Shawnee (Objective Formation)

4109' Fish: 971 ft of 2-7/8" tbg, ESP

CIBP @ 5100'
perfs: 5124' - 5158'
perfs: 5210' - 5236'

4 1/2" 10.5# Casing @ 4100'
Cement to surface w 100 sx

TOC @ 4123' Calculated
using 1.4 yield for 50/50 poz

5 1/2" 14# Casing @ 5334'
150sx 50/50 poz