


# KOLOA PAD LOCATION DRAWING

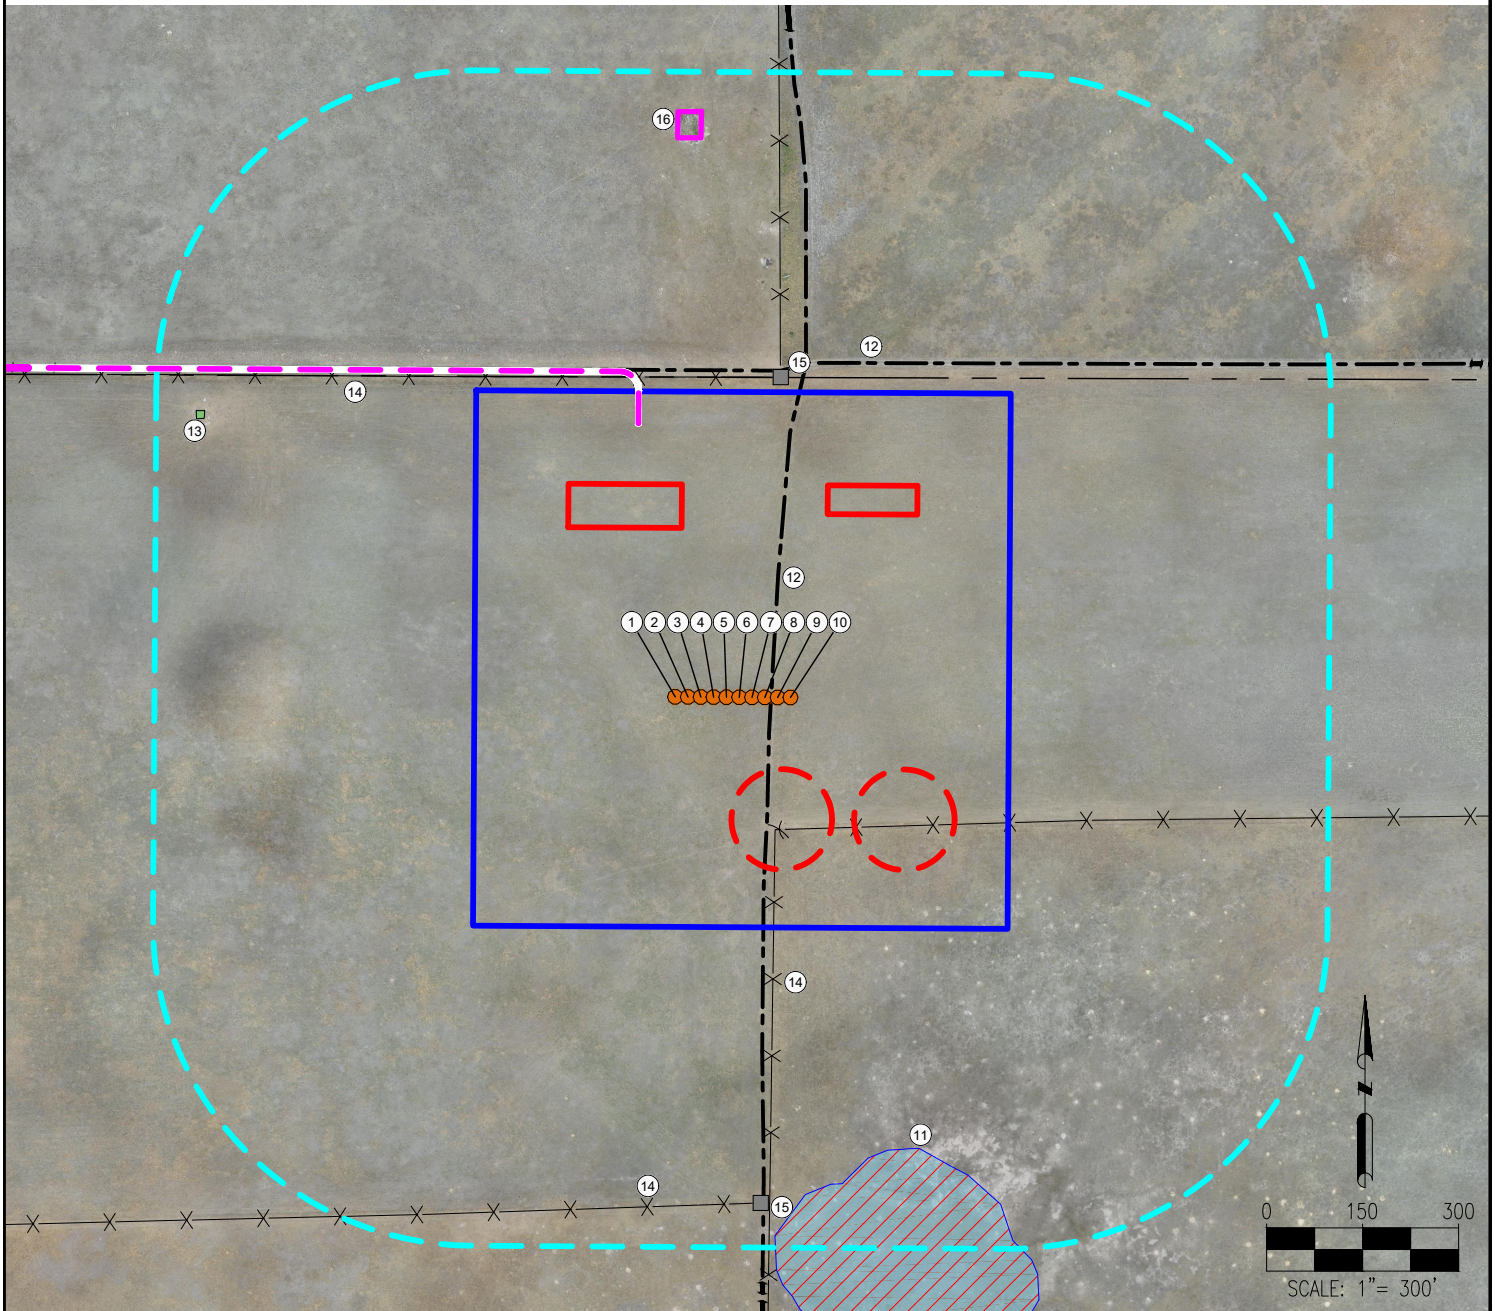

- |                    |  |
|--------------------|--|
| 1. KL-1            | 9. KOLOA 15-22-8HN                                       |
| 2. KOLOA 15-22-1HC | 10. KL-2   |
| 3. KOLOA 15-22-2HN | 11. LOW-LYING AREA IS $\pm 751'$ SE                      |
| 4. KOLOA 15-22-3HN | 12. PRIVATE ROADS ARE $\pm 70'$ E, $\pm 511'$ N          |
| 5. KOLOA 15-22-4HN | 13. BUILDING IS $\pm 925'$ NW                            |
| 6. KOLOA 15-22-5HN | 14. FENCES ARE $\pm 500'$ N, $\pm 221'$ SE, $\pm 792'$ S |
| 7. KOLOA 15-22-6HC | 15. GATES ARE $\pm 507'$ N, $\pm 792'$ S                 |
| 8. KOLOA 15-22-7HN | 16. ABANDONED STRUCTURE IS $\pm 875'$ N                  |

## LEGEND:

- |  |                                   |                                      |
|--|-----------------------------------|--------------------------------------|
| ● = PROPOSED WELL                          | [Red Outline] = PROPOSED FACILITY | [Grey Outline] = GATE                |
| [Blue Outline] = PROPOSED DISTURBANCE AREA | [Blue Hatched] = LOW-LYING AREA   | [Green Outline] = BUILDING           |
| [Black Dashed] = EXISTING ROAD             | [Cyan Dashed] = 500' RADIUS       | [Pink Outline] = ABANDONED STRUCTURE |
| [X X X] = FENCE                            |                                   |                                      |
| [Pink Dashed] = PROPOSED ACCESS ROAD       |                                   |                                      |
| [Red Dashed] = PROPOSED MLVT               |                                   |                                      |

**DISCLAIMER:**  
THIS PLOT DOES NOT REPRESENT A MONUMENTED LAND SURVEY AND SHOULD NOT BE RELIED UPON TO DETERMINE BOUNDARY LINES, PROPERTY OWNERSHIP OR OTHER PROPERTY INTERESTS. IF DEPICTED HAVE NOT BEEN FIELD VERIFIED AND MAY BE BASED UPON PUBLICLY AVAILABLE DATA THAT ALSO HAS NOT BEEN INDEPENDENTLY VERIFIED.

**DATA SOURCE:**  
AERIAL IMAGERY: ASCENT 08/2019  
WATER WELLS: COLORADO DWR  
NHD: USGS  
  
PUBLICLY AVAILABLE DATA SOURCES HAVE NOT BEEN INDEPENDENTLY VERIFIED BY ASCENT.

**MEASURED FROM NEAREST WELL OR FACILITY:**  
BUILDING  $\pm 581'$  NW  
BUILDING UNIT  $\pm 5280'$  NW  
PUBLIC ROAD (WELD COUNTY ROAD 95)  $\pm 5240'$  E  
PROPERTY LINE (Sievers William Jeffrey)  $\pm 142'$  N  
UTILITY (POWERLINE)  $\pm 2251'$  E  
RAILROAD  $\pm 5280'$  SW  
SCHOOL FACILITY  $\pm 5280'$  SW  
SCHOOL PROPERTY LINE  $\pm 5280'$  SW  
CHILD CARE FACILITY  $\pm 5280'$  SW

**MEASURED FROM NEAREST EDGE OF DISTURBANCE:**  
SURFACE WATER (LOW-LYING AREA)  $\pm 344'$  S

**MEASURED FROM NEAREST EDGE OF DISTURBANCE:**  
WATER WELL  $\pm 1769'$  S SWL = 0'  
PERMIT: 23214- RECEIPT: 9062981  
  
WATER WELL  $\pm 3522'$  NE SWL = 189'  
PERMIT: 82316-F RECEIPT: 3684346E

## REFERENCE LOCATION

**\*\*KOLOA 15-22-4HN\*\***

LAT: 40.667786° N  
LONG: 104.191469° W  
ELEVATION: 4960'  
500' FNL & 2621' FWL  
PDOP: 1.4  
GPS OPERATOR: ELIOT KERSHNER

**DISTURBANCE ACREAGE:**  
16.03 ACRES DRILLING OPERATIONS  
8.00 ACRES INTERIM RECLAIM  
  
CURRENT SURFACE USE: RANGELAND  
FUTURE SURFACE USE: RANGELAND

PREPARED FOR:



FIELD DATE:  
**08-06-19**  
  
DRAWING DATE:  
**10-18-19**  
  
BY:  
**JAG**  
  
CHECKED:  
**CSG**

SITE NAME:  
**KOLOA PAD**  
  
SURFACE LOCATION:  
**NE 1/4 NW 1/4 SEC. 15, T8N, R61W, 6TH P.M.**  
**WELD COUNTY, COLORADO**

