


CHAMPLIN 117 AMOCO I #2

API # 05-001-08233-00

P&A INTENT WBD

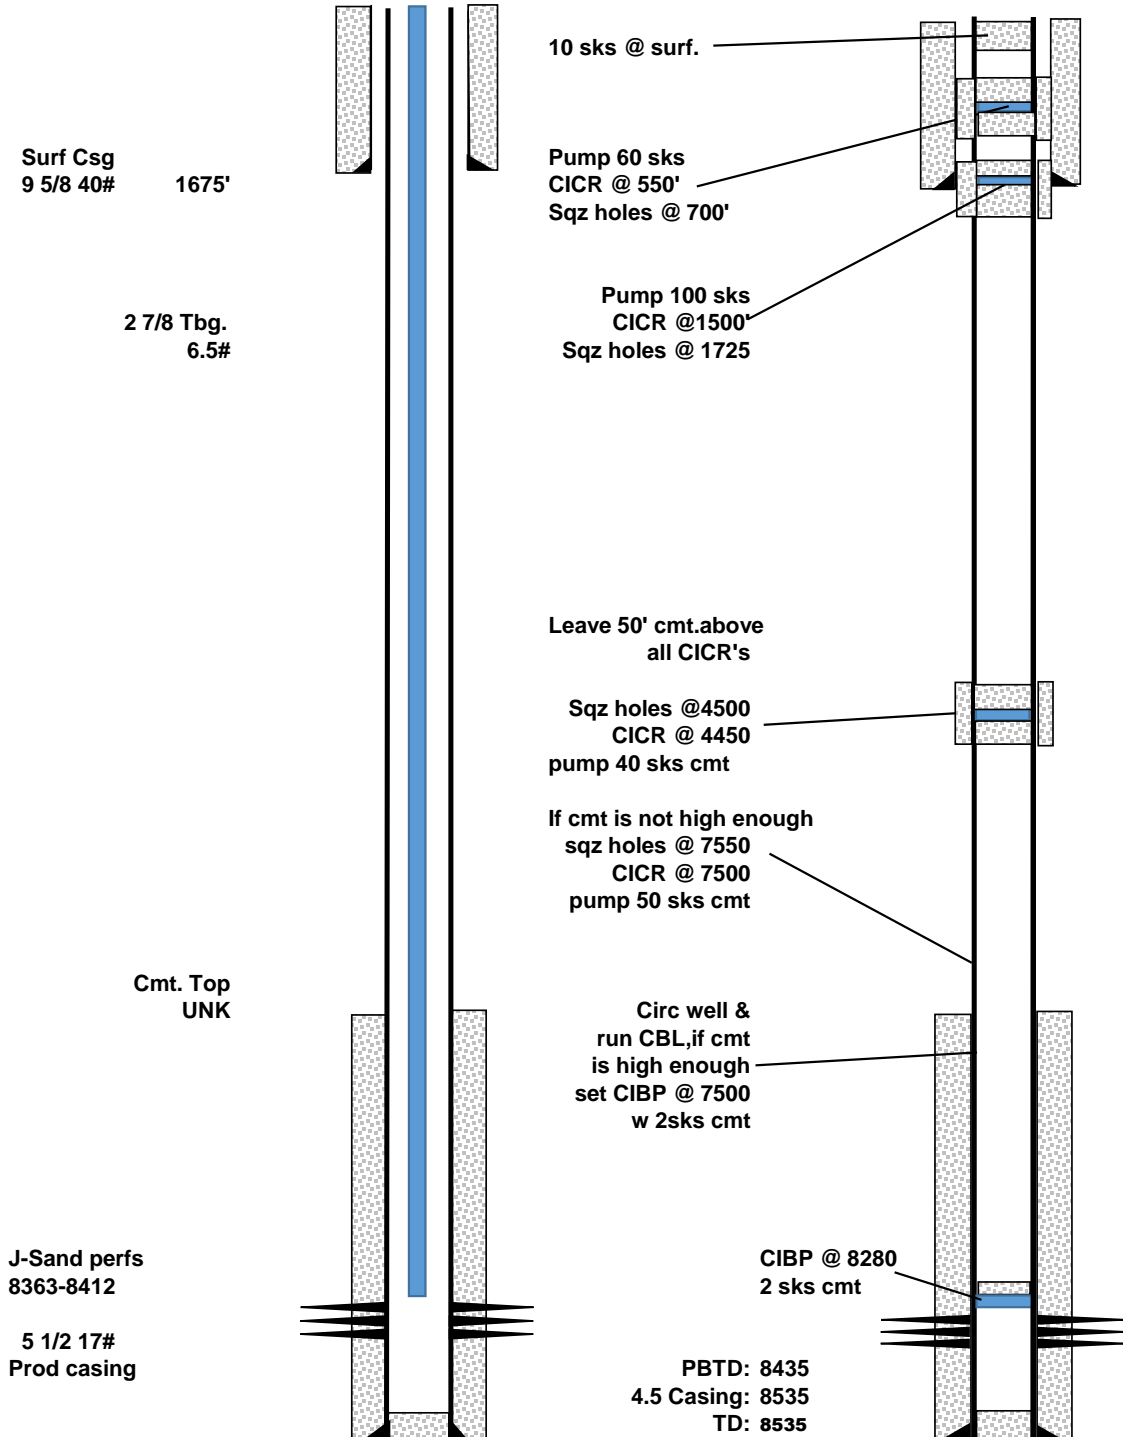

date prepared 12/5/2019