


# Kaiser 8-3 Proposed- Final WBD

1980 FNL 660 FEL SENE 3 4N 64W 6th PM  
Lat 40.34328 Long -104.52922  
Weld County, Colorado  
API #05-123-12523

Spud date 7/8/1985

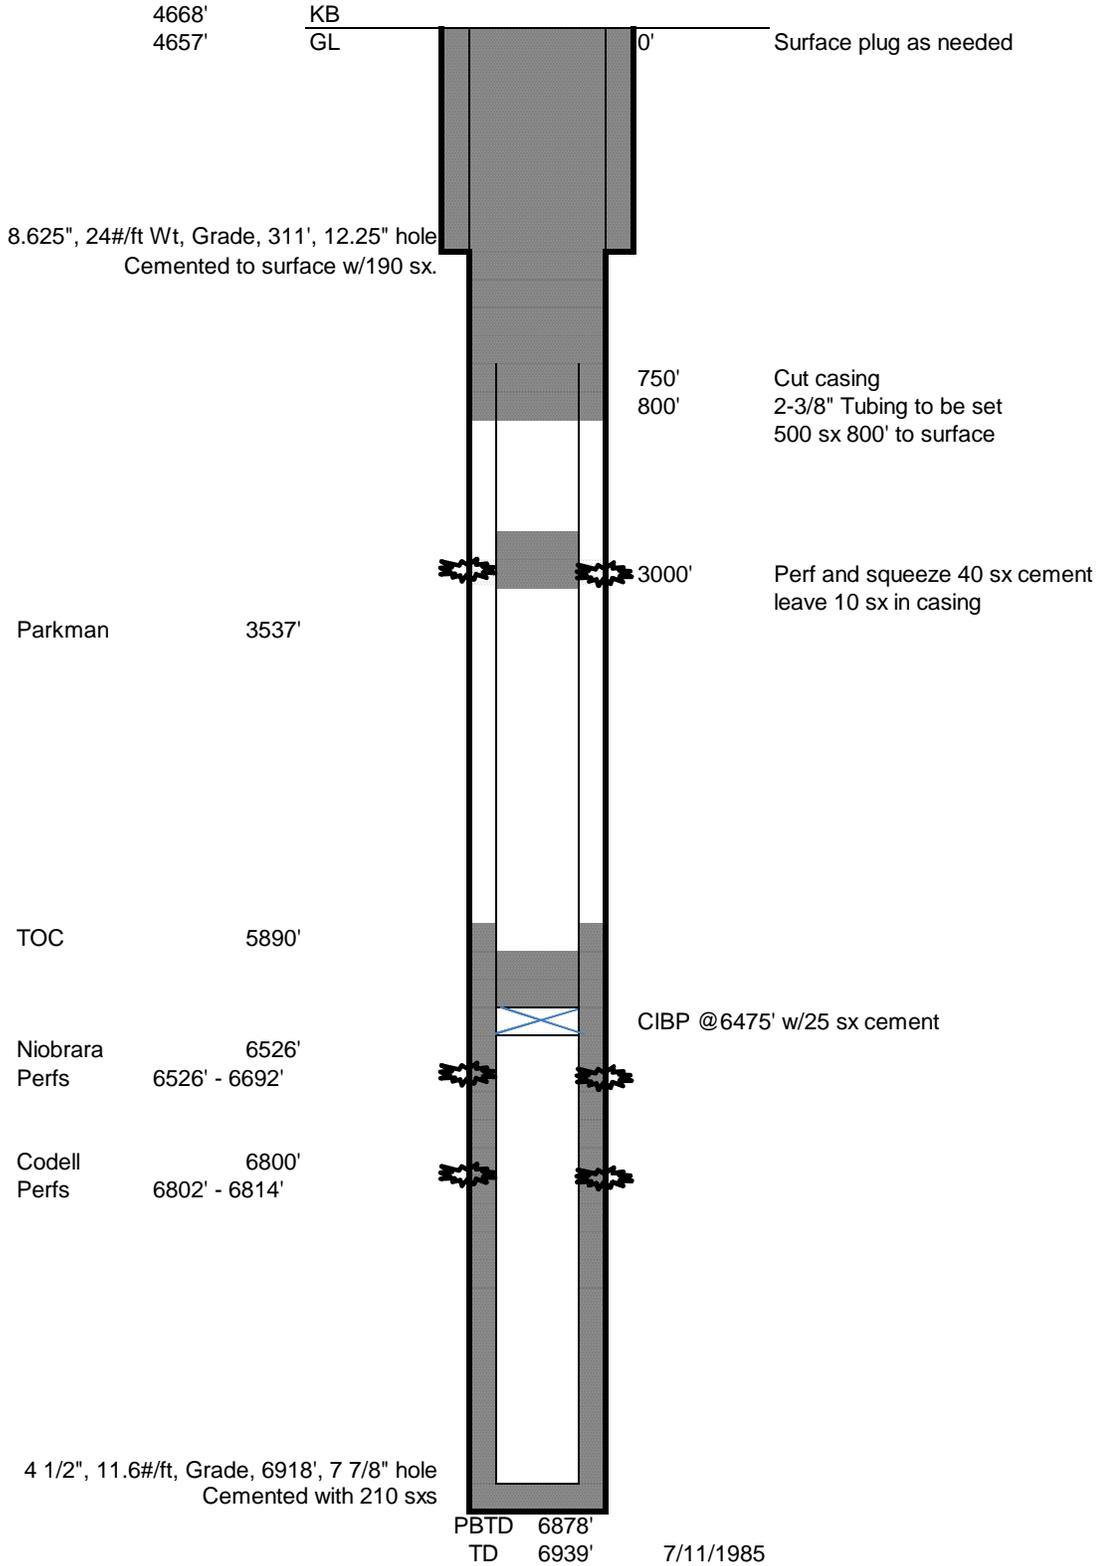

Updated 12/9/2019