

LARAMIE ENERGY , LLC
HorseShoe Canyon 3-28 (HSC 3-28)
API No. 05-077-08656
NWNW SEC 28 T9S R97W
Lease No: COC-013788
Mesa, CO

18" Conductor
Set @ 30 Feet

8 5/8" 24.0 lb/ft K-55
Set @ 450'
Cemented to Surface


TOC @ 2380'
CBL 2/5/1993

95 Jts of 2 3/8" 4.7#
@ 2868'


Perfs 2,634' - 2,902'

5 1/2" 15.5# K-55
@ 3042'

Existing

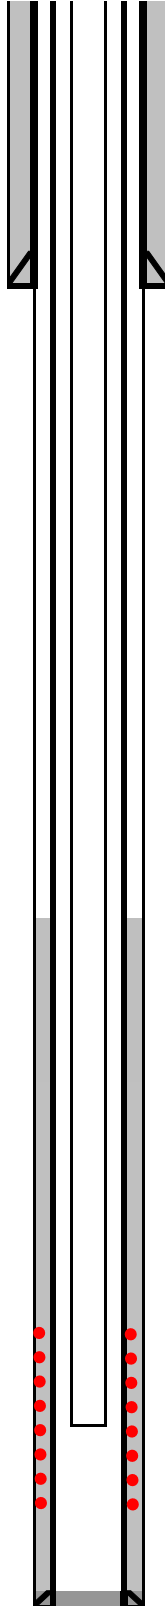

Planned

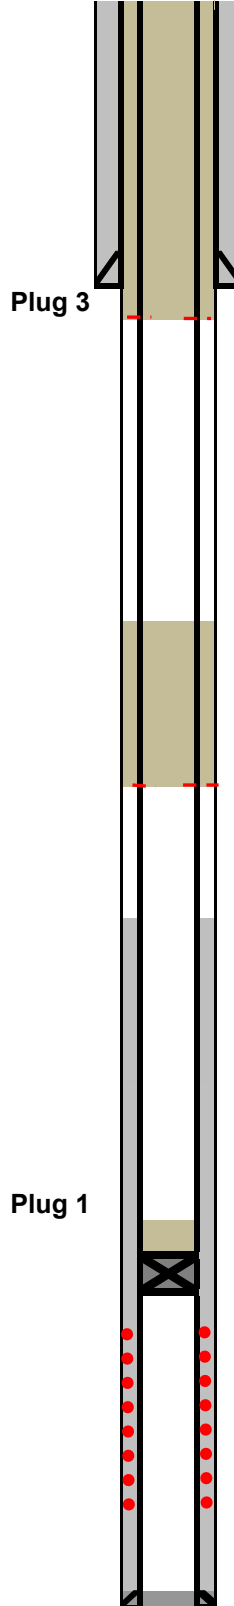

PLUG 3
Shoot holes in 4 1/2" @ 450'
Pump 135 sx Class G Neat
Cement Plug from 450' to Surface
inside & outside of production casing

PLUG 2:
To Isolate Cameo at 2128', RIH and perf
at +/- 2175'. RU Cementers and pump
65 sx (20% excess) Class G Neat
balanced plug in 5 1/2" & 5 1/2"x 7 7/8"
Annulus. PO and WOC

Formation Tops:

Cameo: 2,128'
Rollins: 2,480'
Cozzette: 2,630'
Corcoran: 2,831
Sego: 2,978'

PLUG 1
Set CIBP @ 2600'
Spot 10 sx Cement on Top (TOC 2543')

PBTD
3002

wpb 12/11/19