




**DRILLING COMPANY, INC.**  
**WICHITA, KANSAS**

**Proposed Wellbore Diagram**

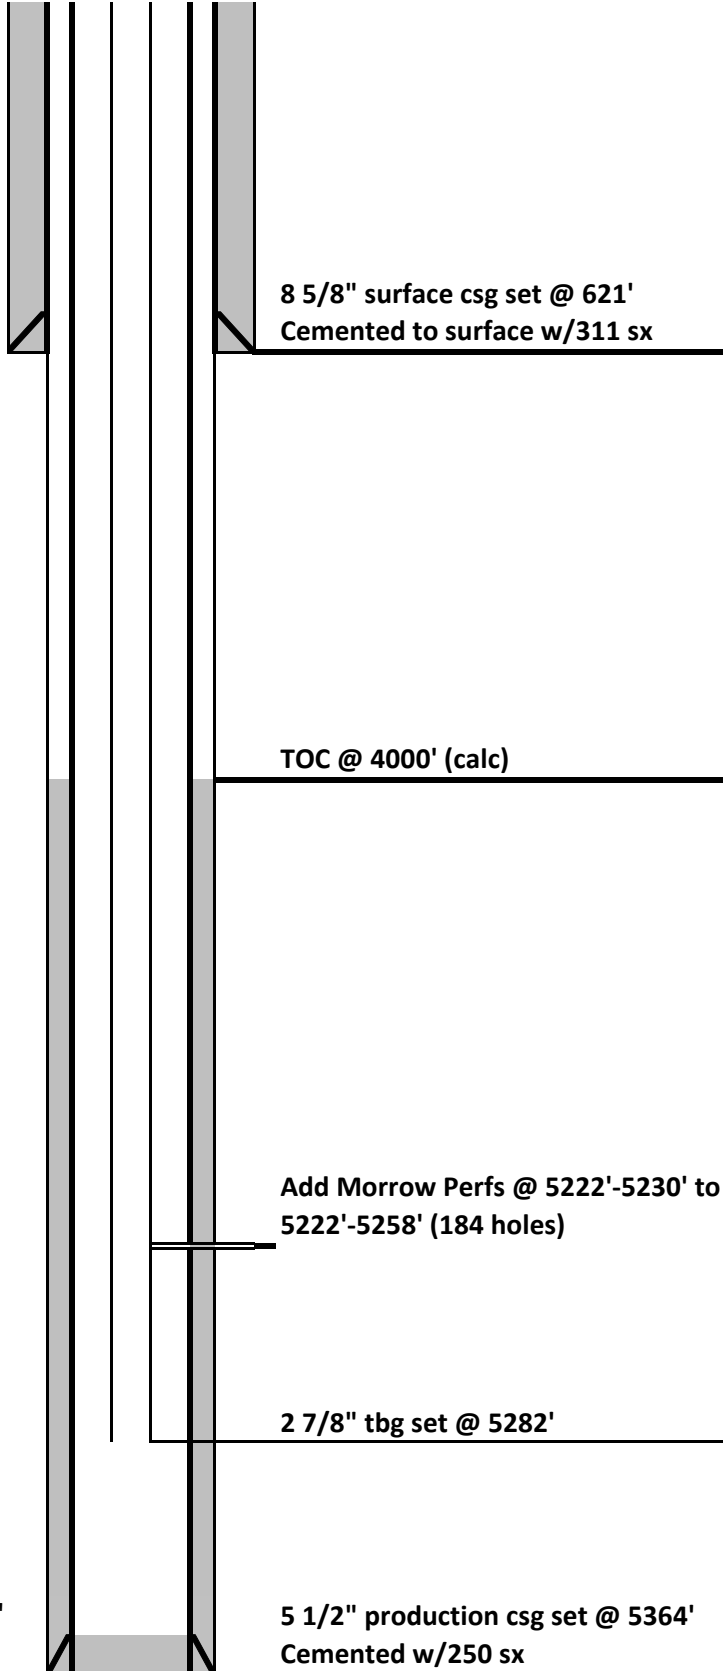

Date:	12/26/2019
Well Name:	NWAU #6
F/K/A:	Klement 12-25 #5
Former Op:	UPRC
Date of Xfer:	12/31/1991
Location:	2050' FNL & 900' FWL SW/4 NW/4 25-13S-43W
County:	Cheyenne
State:	Colorado
API:	05-017-07064
GL:	4003'
KB:	4013'
Spud Date:	10/28/1989
DFP Morrow:	11/21/1989