

WELLBORE DIAGRAM: Before P&A Operations

| | | | |
|---------------------|-----------------------|----------------|---------------------------|
| Operator: | TOP Operating Company | API: | 05-123-10297 |
| Lease: | Counter | Legals: | SESE, Sec:30, T:2N, R:66W |
| Well Number: | 3 | County: | Weld |
| | | Field: | Spindle |
| | | State: | Colorado |

WELLHEAD:

Surface Casing

Size: 8-5/8"
Wght: 24#
Depth: 545'
TOC: SURFACE
Hole Size: 12-1/4"

Production Casing

Size: 4-1/2"
Wght: 10.5#
Depth: 4,710'
DV Tool: NONE
TOC: 3524' Calculated
Hole Size: 7-7/8"

PERFORATIONS:


Sussex

4,578' - 4,672'

WATER AQUIFER:

Laramie-Fox Hills

414' - 677'

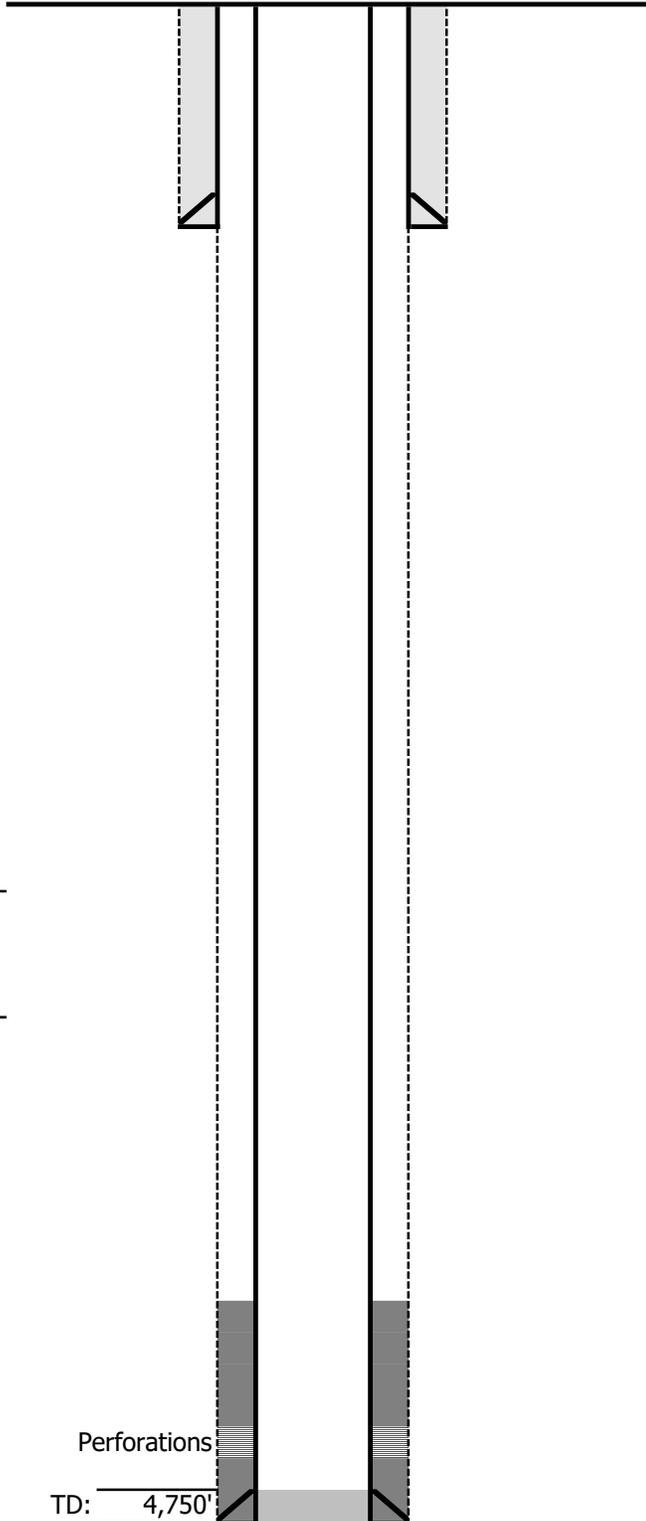

Updated: 1/15/2020
By:

Perforations
TD: 4,750'