


MULTI WELL PLAN  
BUNKER 8 WELL PAD  
SECTION 29, TOWNSHIP 5 NORTH, RANGE 68 WEST OF THE 6TH P.M.

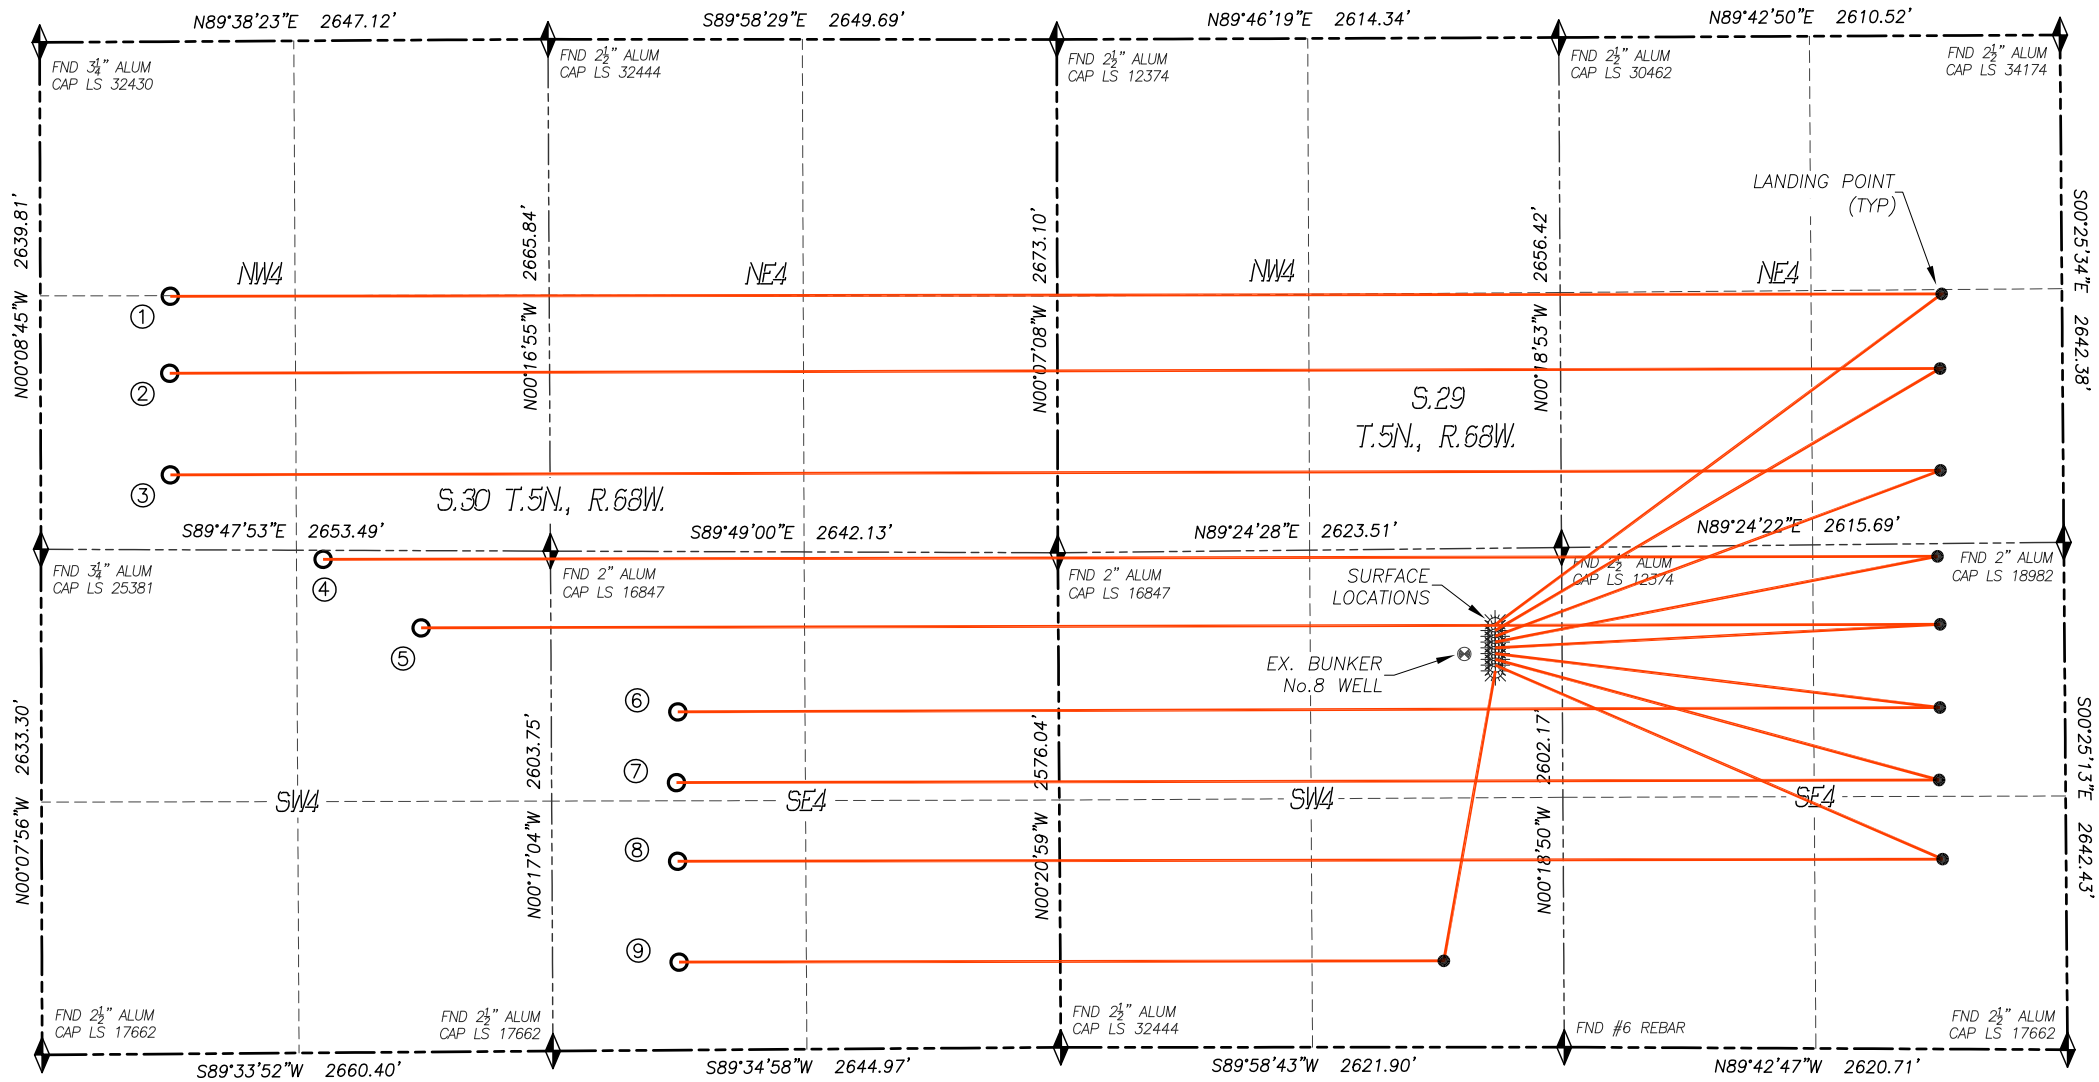

Bottom Hole Location (NAD83)						
No.	Well Name	Latitude	Longitude	Footage		BH Location STR
1	Bunker 8-9H	N40.37469°	W105.05674°	1326' FNL	677' FWL	30-5N-68W
2	Bunker 8-8H	N40.37359°	W105.05676°	1727' FNL	673' FWL	30-5N-68W
3	Bunker 8-7H	N40.37213°	W105.05675°	2256' FNL	675' FWL	30-5N-68W
4	Bunker 8-6H	N40.37092°	W105.05391°	2570' FSL	1469' FWL	30-5N-68W
5	Bunker 8-5H	N40.36993°	W105.05208°	2209' FSL	1979' FWL	30-5N-68W
6	Bunker 8-4H	N40.36871°	W105.04729°	1762' FSL	1984' FEL	30-5N-68W
7	Bunker 8-3H	N40.36770°	W105.04733°	1393' FSL	1993' FEL	30-5N-68W
8	Bunker 8-2H	N40.36657°	W105.04731°	984' FSL	1990' FEL	30-5N-68W
9	Bunker 8-1H	N40.36513°	W105.04729°	458' FSL	1985' FEL	30-5N-68W

**LEGEND**

- FOUND MONUMENT
- CALCULATED POSITION
- PROPOSED WELL
- BOTTOM HOLE
- ABANDONED WELL
- EXISTING WELL
- TPZ TOP PRODUCING ZONE

**DALEY LAND SURVEYING, INC.**  
17011 LINCOLN AVE. #301  
PARKER, CO 303.953.9841