

Foundation Energy Management, LLC

WELLBORE DIAGRAM

Well / Battery Allison 1-32	Prospect Name Vernon	Total Depth 2,219'	Current Status
	Sec-Twn-Rng 32-1S-44W	Producing Horizon Niobrara	County & State Yuma, CO

WELLBORE DIAGRAM

Prepared Date:
Prepared By: Mike Jumper


General Info

API #: 05-125-06103

KB Elevation: 3,912'
 GL Elevation: 3,906'

Spud Date: 1/15/1977
 Completion Date: 2/12/1977

TVD:
 MD: 2,219'
 Last PBTD:

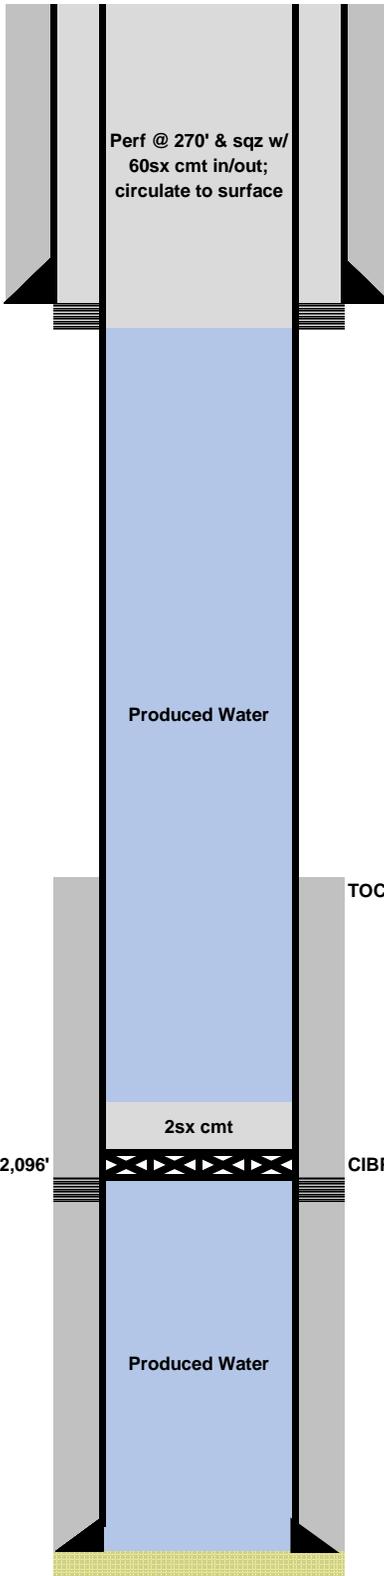

Surface Casing

7" inch (OD)
 20 # (weight)
 J-55 grade
 220' depth from KB
 SURF (VISU) cement top
 95 sacks of cement
 9-7/8" inch (OD) HOLE SIZE

Production Casing

4-1/2" inch (OD)
 10.5 # (weight)
 J-55 grade
 2,219' depth from KB
 1,400'(Calc) cement top
 80 sacks of cement
 6-1/4" inch (OD) HOLE SIZE

Perforations:
2,096'-2,116' (Niobrara)

Well Notes: