


**LOCATION DRAWING
BUNKER 8 WELL PAD**
SECTION 29, TOWNSHIP 5 NORTH, RANGE 68 WEST
OF THE 6TH P.M.

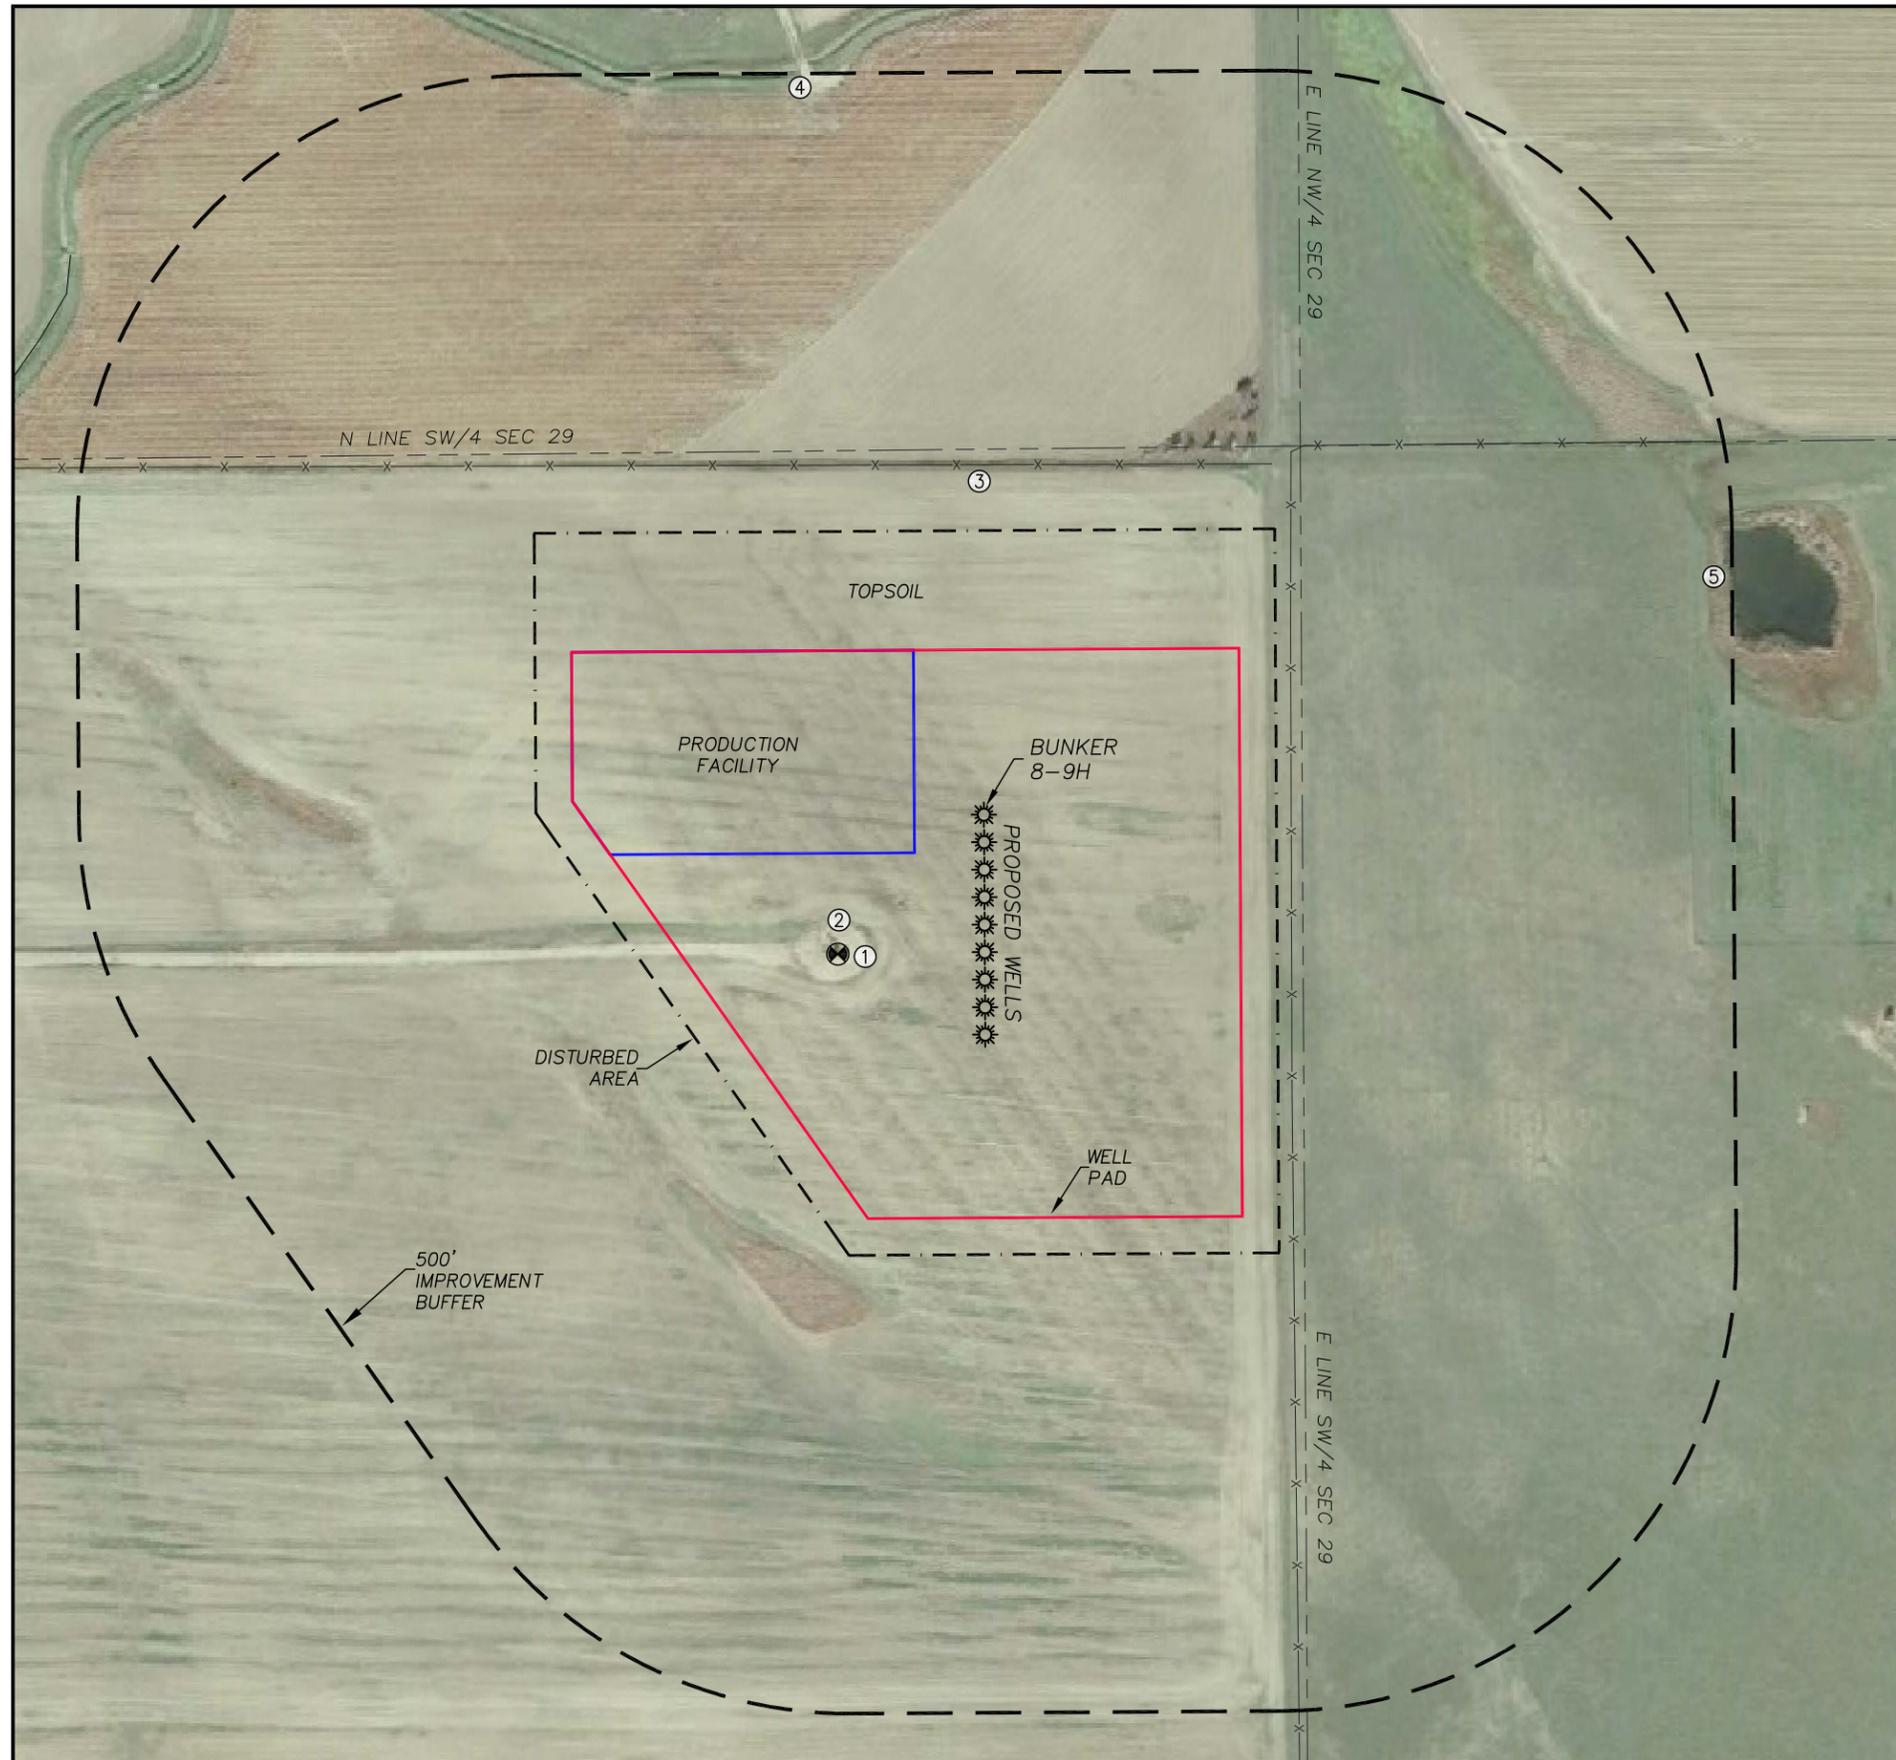

CULTURAL ITEMS:

MEASURED FROM THE NEAREST PROPOSED WELLHEAD

BUILDING:	1818'± SE
BUILDING UNIT:	1818'± SE
HIGH OCC. BLD. UNIT:	5280'+
DES. OUTSIDE ACTIVITY AREA:	5280'+
PUBLIC ROAD:	1959'± S
ABOVE GROUND UTILITY:	2228'± W
RAILROAD:	5280'+
PROPERTY LINE:	348'± E
CHILDCARE FACILITY:	4185'± NE

CULTURAL ITEMS:

MEASURED FROM THE NEAREST PROPOSED EQUIPMENT

BUILDING:	1543'± W
BUILDING UNIT:	1580'± W
HIGH OCC. BLD. UNIT:	5280'+
DES. OUTSIDE ACTIVITY AREA:	5280'+
PUBLIC ROAD:	1823'± W
ABOVE GROUND UTILITY:	1808'± W
RAILROAD:	5280'+
PROPERTY LINE:	228'± N
SCHOOL FACILITY:	5280'+
SCHOOL PROPERTY LINE:	5280'+
CHILDCARE FACILITY:	4192'± NE

IMPROVEMENTS:

(AS MEASURED FROM THE PROPOSED DISTURBED AREA)

1. OIL/GAS WELL:	WITHIN D/A
2. WELL ACCESS ROAD:	WITHIN D/A
3. WIRE FENCE:	72'± N 17'± E
4. IRRIG. DITCH:	490'± N
5. POND:	497'± E

