






R  
61  
W

R  
60  
W

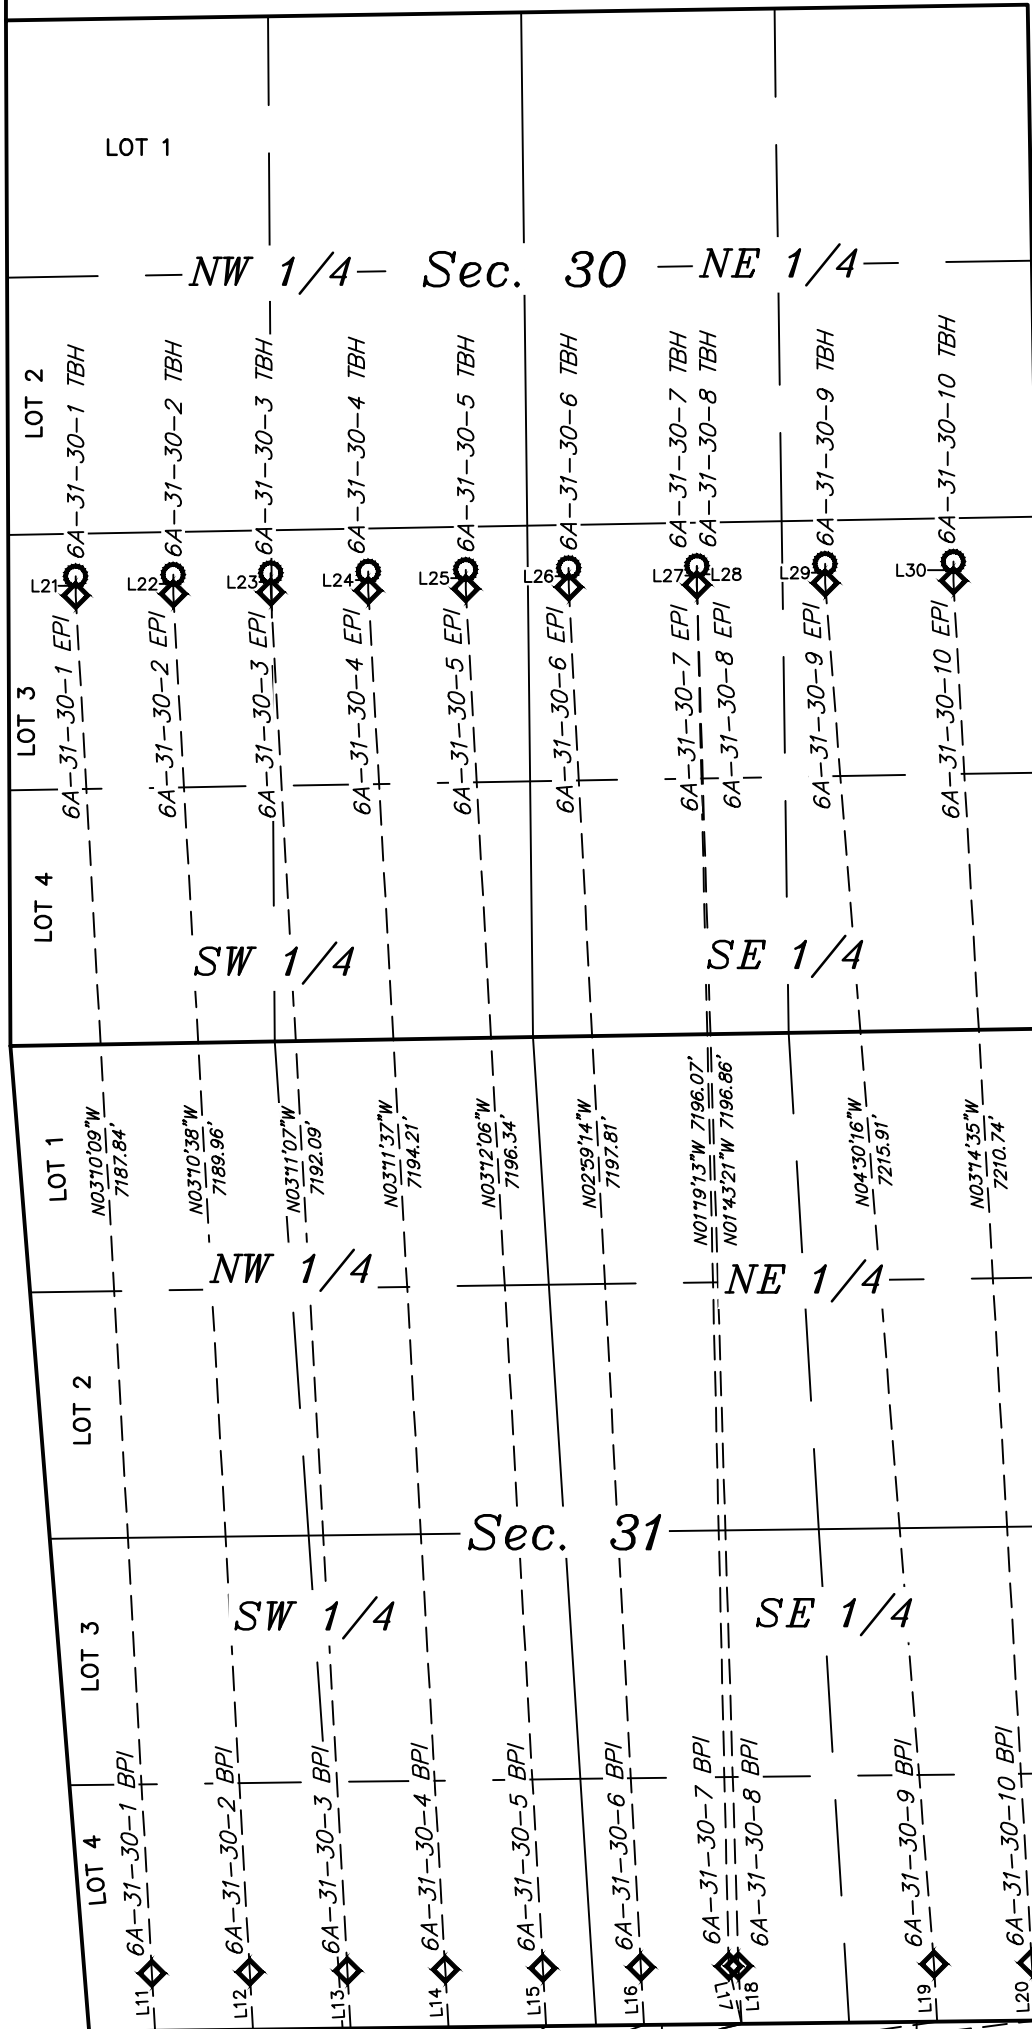

LINE TABLE		
LINE	DIRECTION	LENGTH
L1	N78°40'40"W	1524.54'
L2	N73°13'59"W	1058.72'
L3	N59°40'25"W	616.99'
L4	N09°11'35"W	321.78'
L5	N53°00'24"E	538.05'
L6	N70°06'58"E	968.68'
L7	N76°28'47"E	1431.83'
L8	N76°13'26"E	1404.56'
L9	N81°39'25"E	2379.78'
L10	N82°57'08"E	2857.40'
L11	N03°10'09"W	300.27'
L12	N03°10'38"W	300.28'
L13	N03°11'07"W	300.28'
L14	N03°11'37"W	300.28'
L15	N03°12'06"W	300.28'
L16	N03°12'36"W	300.31'
L17	N12°41'11"W	306.77'
L18	N03°13'06"W	300.31'
L19	N03°14'05"W	300.31'
L20	N03°14'35"W	300.31'
L21	N00°14'48"W	100.01'
L22	N00°14'48"W	100.01'
L23	N00°14'48"W	100.01'
L24	N00°14'48"W	100.01'
L25	N00°14'48"W	100.01'
L26	N00°14'48"W	100.01'
L27	N00°14'48"W	100.01'
L28	N00°14'48"W	100.01'
L29	N00°14'48"W	100.01'
L30	N00°14'48"W	100.01'

Detail "A"  
No Scale

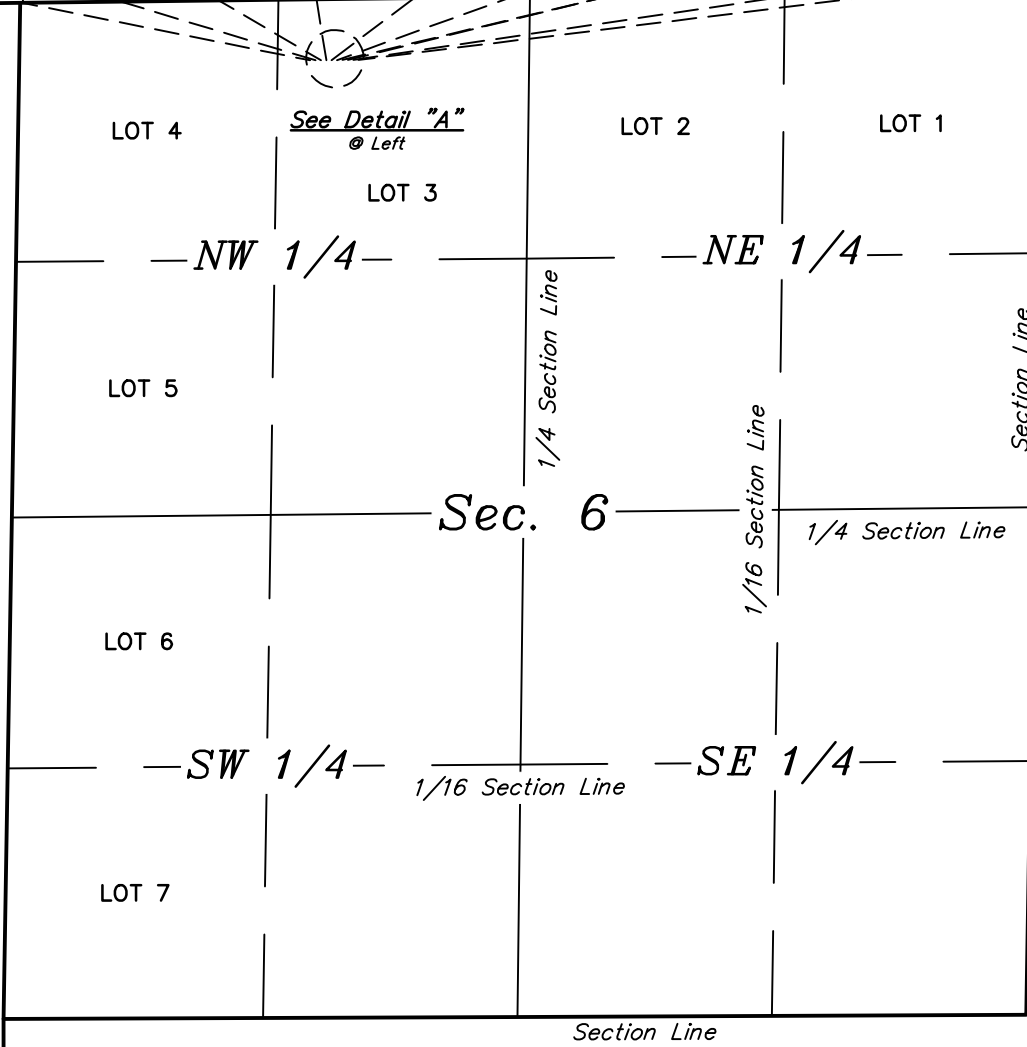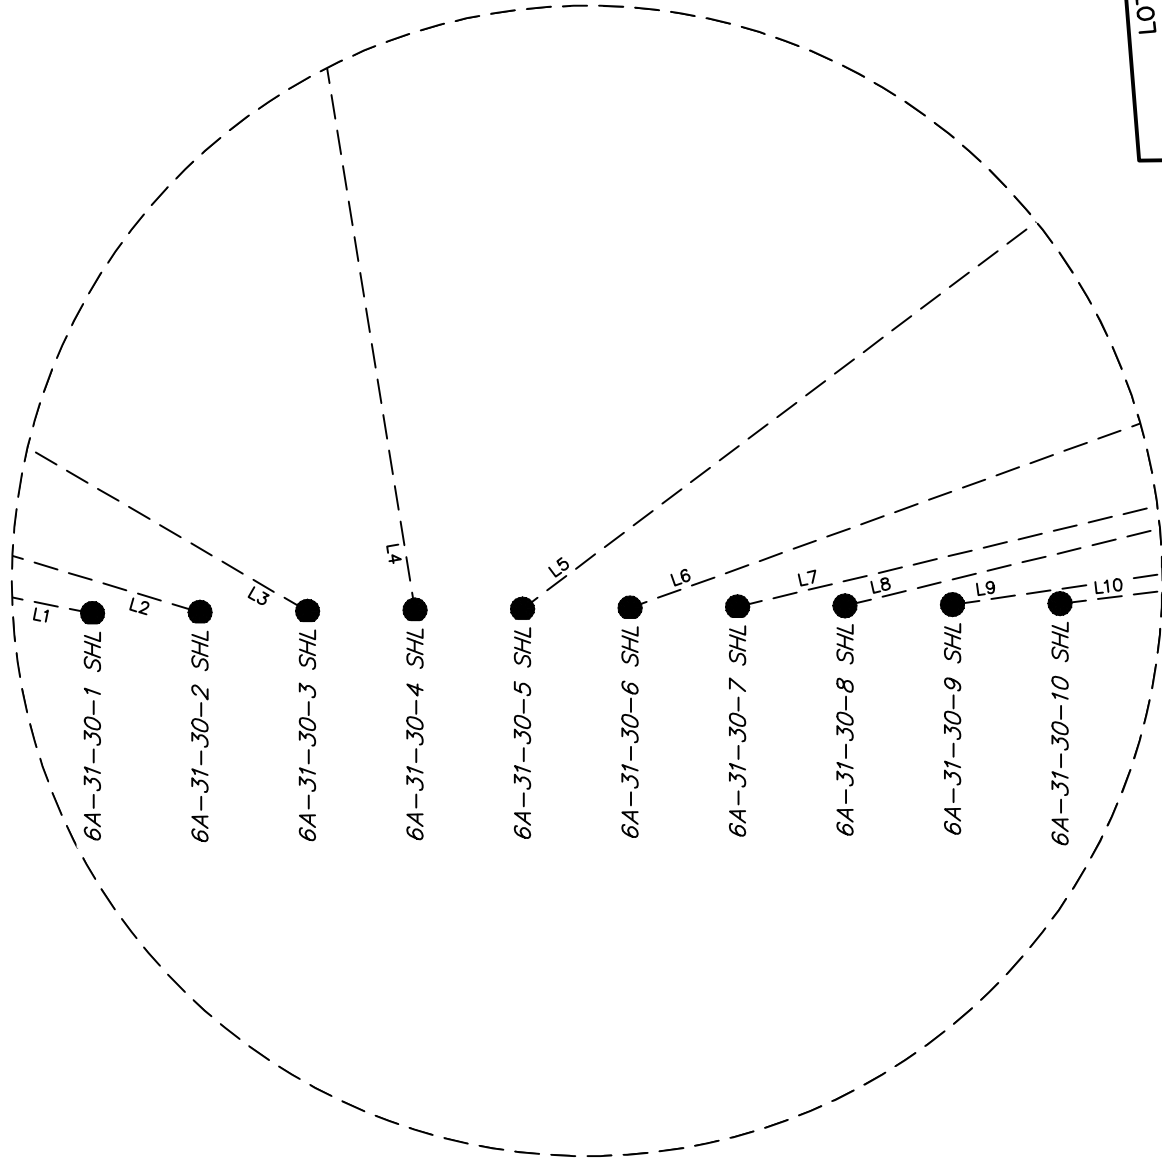

T9N  
T8N

LEGEND:

- SHL = SURFACE LOCATION.
- BPI = BEGINNING PRODUCTION INTERVAL.
- EPI = ENDING PRODUCTION INTERVAL.
- TBH = TARGET BOTTOM HOLE.
- = SURFACE LOCATION.
- ◇ = PRODUCTION INTERVAL.
- = TARGET BOTTOM HOLE.

NOTES:

REV: 6 03-23-20 T.B.S. (BPI MOVE)

BISON OIL & GAS II

HUNT FED 8-60 6A PAD  
LOT 3, SECTION 6, T8N, R60W, 6th P.M.  
WELD COUNTY, COLORADO

SURVEYED BY	JAMES FRESHWATER	10-27-17	SCALE
DRAWN BY	D.COX	10-31-17	1" = 1000'
MULTI-Well PLAN			FIGURE #5



UELS, LLC  
Corporate Office \* 85 South 200 East  
Vernal, UT 84078 \* (435) 789-1017