


● = PROPOSED WELLHEAD.
 ◆ = PRODUCTION INTERVAL.
 ○ = TARGET BOTTOM HOLE.
 ▲ = SECTION CORNERS
 LOCATED. (NAD 83)
 △ = SECTION CORNERS
 RE-ESTABLISHED.
 (Not Set on Ground.)
 (NAD 83)

[illegible]

LINE TABLE		
LINE	DIRECTION	LENGTH
L1	N76°28'47"E	1431.83'
L2	N12°41'11"W	306.77'
L3	N00°14'48"W	100.01'

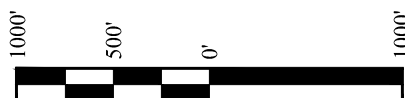

SURFACE LOCATION		BEG. PROD. INTERVAL	ENDING PROD. INTERVAL	TARGET BOTTOM HOLE
31°N, 168°4'W		300° FSL 3348° FWL 1925° FEL	2340° FSL 3586° FWL 1772° FEL	2440° FSL 3586° FWL 1771° FEL
NAD 83 (SURFACE LOCATION)	NAD 83 (BEG. PROD. INTERVAL)	NAD 83 (ENDING PROD. INTERVAL)	NAD 83 (TARGET BOTTOM HOLE)	
Latitude = 40°45'1.66" (40.697683)	Latitude = 40°45'57.92" (40.699421)	Latitude = 40°43'08.99" (40.719163)	Latitude = 40°43'09.97" (40.719437)	
Longitude = 104°08'13.96" (104.137210)	Longitude = 104°07'56.76" (104.132433)	Longitude = 104°07'58.88" (104.130222)	Longitude = 104°07'58.88" (104.130223)	
NAD 27 (SURFACE LOCATION)	NAD 27 (BEG. PROD. INTERVAL)	NAD 27 (ENDING PROD. INTERVAL)	NAD 27 (TARGET BOTTOM HOLE)	
Latitude = 40°45'1.14" (40.697697)	Latitude = 40°45'57.93" (40.699436)	Latitude = 40°43'09.04" (40.719177)	Latitude = 40°43'10.03" (40.719452)	
Longitude = 104°08'12.14" (104.136706)	Longitude = 104°07'54.94" (104.131929)	Longitude = 104°07'57.07" (104.132518)	Longitude = 104°07'57.07" (104.132520)	
STATE PLANE NAD 83 (CO. NORTH)	STATE PLANE NAD 83 (CO. NORTH)	STATE PLANE NAD 83 (CO. NORTH)	STATE PLANE NAD 83 (CO. NORTH)	
N: 1499912.96 E: 3377869.50	N: 1500566.71 E: 3379184.24	N: 1507755.76 E: 3378910.11	N: 1507855.57 E: 3378908.18	
STATE PLANE NAD 27 (CO. NORTH)	STATE PLANE NAD 27 (CO. NORTH)	STATE PLANE NAD 27 (CO. NORTH)	STATE PLANE NAD 27 (CO. NORTH)	
N: 499911.68 E: 2378019.25	N: 500565.41 E: 2379334.03	N: 507754.33 E: 2379059.80	N: 507854.29 E: 2379057.86	

BASIS OF BEARINGS
BASIS OF BEARINGS IS A G.P.S. OBSERVATION
BASIS OF ELEVATION
SPOT ELEVATION LOCATED AT THE NORTHEAST CORNER OF SECTION 2, T9N, R61W, 6th P.M.
TAKEN FROM THE GROVER SOUTH, QUADRANGLE, COLORADO, WELD COUNTY, 7.5 MINUTE
QUAD (TOPOGRAPHICAL MAP) PUBLISHED BY THE UNITED STATES DEPARTMENT OF THE
INTERIOR, GEOLOGICAL SURVEY. SAID ELEVATION IS MARKED AS BEING 5043 FEET.

UELS, LLC
Corporate Office * 85 South 200 East
Vernal, UT 84078 * (435) 789-1017



CERTIFICATE

THIS IS TO CERTIFY THAT THE ABOVE WORK WAS PREPARED FROM FIELD NOTES OF ACTUAL SURVEYS MADE BY ME OR UNDER MY SUPERVISION, AND THAT THE SAME ARE TRUE AND CORRECT TO THE BEST OF MY KNOWLEDGE AND BELIEF.

REGISTERED LAND SURVEYOR
REGISTRATION NO. 28285
STATE OF COLORADO
03-20-20

REV: 4 03-23-20 T.B.S. (BPI MOVE

BISON OIL & GAS II

**HUNT FED 8-60 6A-31-30-7
LOT 3, SECTION 6, T8N, R60W, 6th P.M.
WELD COUNTY, COLORADO**

SURVEYED BY	JAMES FRESHWATER	10-27-17	SCALE
DRAWN BY	D.COX	10-31-17	1" = 1000'

WELL LOCATION PLAT