


## \\ANADARKO\2018\_209\_SHAKE\_N'\_BAKE\_T4N\_R68W\_SEC\_11\PLATS\S&amp;B 5-11HZ PLAT.dwg, 3/5/2019 1:20:33 PM, lisa

# T4N, R68W

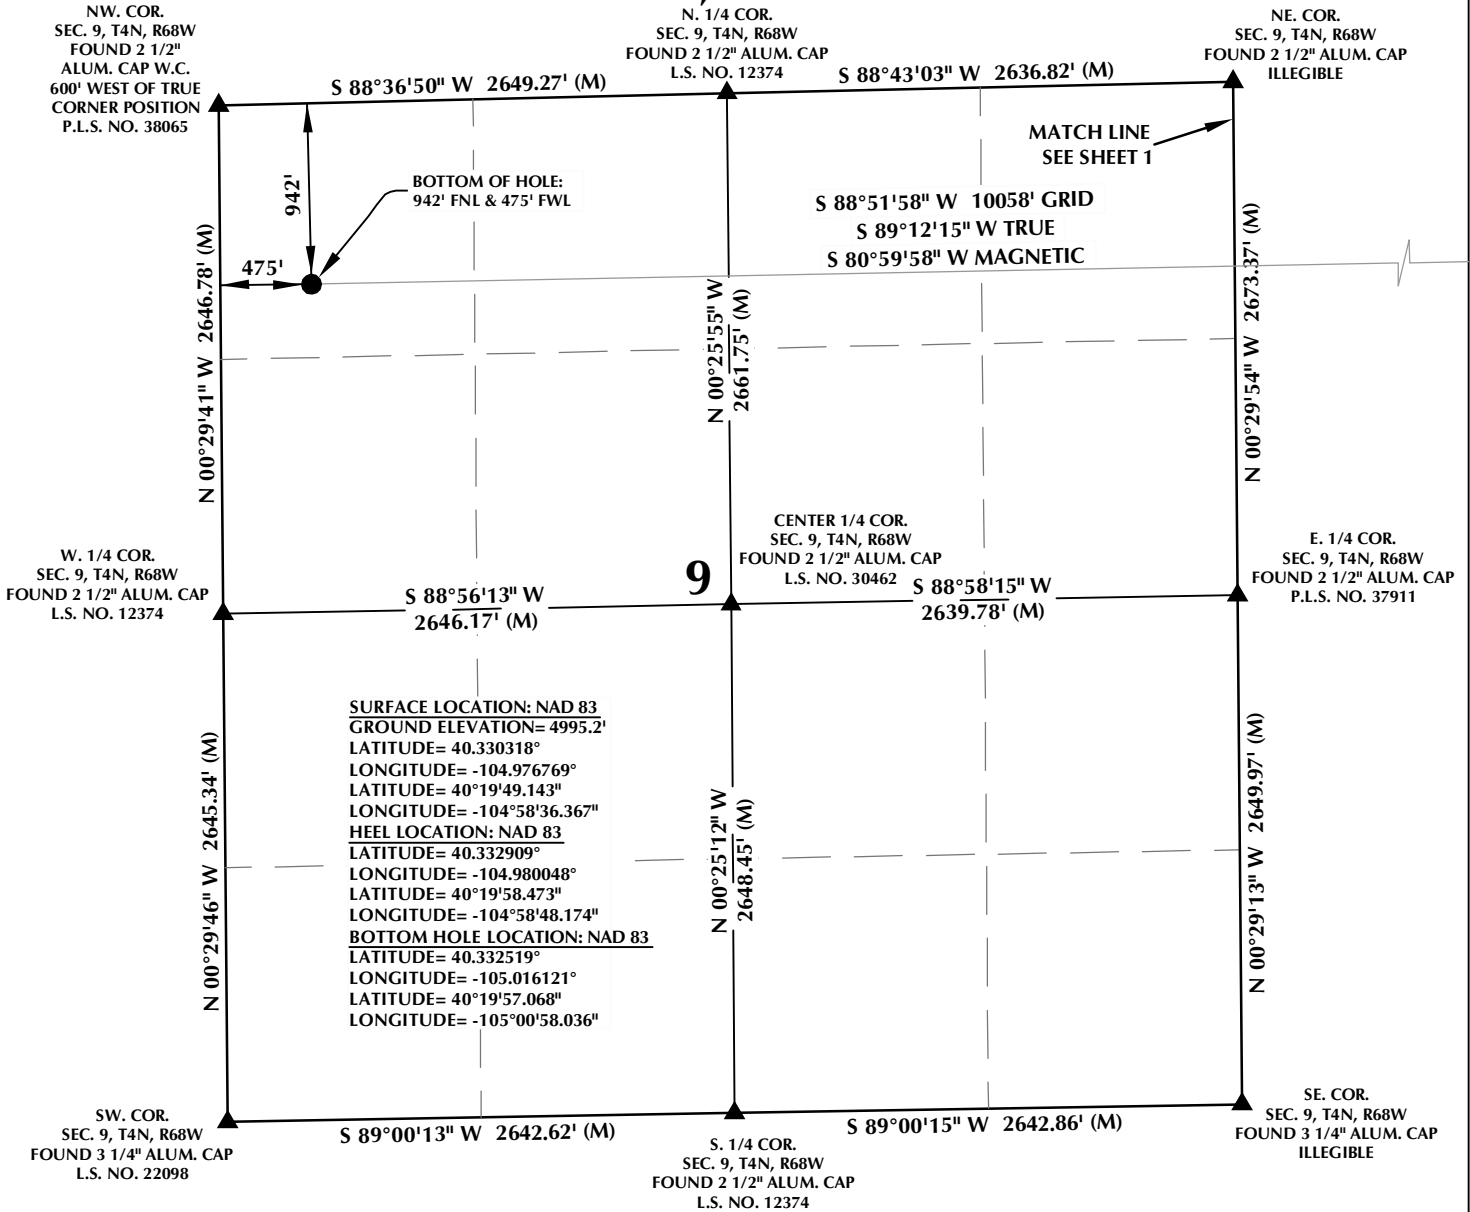


## CERTIFICATE OF SURVEYOR:

THIS IS TO CERTIFY THAT THE ABOVE PLAT WAS PREPARED FROM FIELD NOTES OF ACTUAL SURVEYS MADE BY ME OR UNDER MY SUPERVISION AND THAT THE SAME ARE TRUE AND CORRECT TO THE BEST OF MY KNOWLEDGE AND BELIEF. THIS CERTIFICATE DOES NOT REPRESENT A LAND SURVEY PLAT OR IMPROVEMENT SURVEY PLAT AS DEFINED BY C.R.S. 38-5-102 AND CANNOT BE RELIED UPON TO DETERMINE OWNERSHIP.

*Randall K. French*  
 RANDALL K. FRENCH  
 PROFESSIONAL LAND SURVEYOR  
 COLORADO REGISTRATION NUMBER 38512  
 3/5/19

NOTICE:  
 ACCORDING TO COLORADO STATE LAW YOU MUST TAKE LEGAL ACTION BASED UPON ANY DEFECT IN THIS SURVEY WITHIN THREE YEARS AFTER YOU FIRST DISCOVER SUCH DEFECT. IN NO EVENT MAY ANY ACTION BASED UPON ANY DEFECT IN THIS SURVEY BE COMMENCED MORE THAN TEN YEARS FROM THE DATE ON THE CERTIFICATION SHOWN HEREON.

NOTE:  
 MAGNETIC NORTH IS  
 CURRENT AS OF 1/30/2019.  
 MAGNETIC NORTH CHANGES  
 WEST 0°06' PER YEAR.

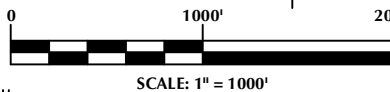

## NOTES:

- ▲ INDICATES SECTION CORNER.
- INDICATES CALCULATED CORNER.
- ELEVATION BASED ON NAVD88 (GEOID12B).
- BASIS OF BEARING DERIVED FROM COLORADO COORDINATE SYSTEM OF 1983 NORTH ZONE.
- ALL MEASURED DISTANCES ARE GRID.  
 COMBINED SCALE FACTOR: .99972262 CALCULATED FROM THE N. 1/4 CORNER OF SECTION 11, T4N, R68W.  
 OPERATOR: JEREMY GROVES / PDOP = 1.5.
- SEE ADDENDUM TO WELL LOCATION CERTIFICATE FOR EXISTING IMPROVEMENTS WITHIN 500' OF THE WELL PAD.
- WELL FOOTAGES ARE MEASURED AT RIGHT ANGLES TO THE SECTION LINES.
- THE BOTTOM OF HOLE BEARS S88°51'58"W, 10058' FROM THE HEEL LOCATION.

## WELL PAD - S&B 5-11HZ

SHAKE 11-11HZ  
 WELL LOCATION CERTIFICATE  
 1896' FNL & 839' FWL SWNW (SURFACE)  
 LOCATED IN SECTION 11  
 945' FNL & 75' FEL NENE (HEEL)  
 LOCATED IN SECTION 10  
 942' FNL & 475' FWL NWNW (BOTTOM)  
 LOCATED IN SECTION 9  
 T4N, R68W, 6TH P.M.  
 WELD COUNTY, COLORADO

**Kerr-McGee Oil &  
 Gas Onshore L.P.**  
 1099 18th Street  
 Denver, Colorado 80202



## CONSULTING, LLC


SHERIDAN OFFICE  
 1095 Saberton Avenue  
 Sheridan, Wyoming 82801  
 Phone 307-674-0609

LOVELAND OFFICE  
 6706 North Franklin Avenue  
 Loveland, Colorado 80538  
 Phone 970-776-4331

DRAFTED BY:	LMO	CHECKED BY:	RKF	SHEET NO:
DATE DRAFTED:	3/5/19	DATE SURVEYED:	1/30/19	2
REVISED:		FILE NAME:	18-209	2 OF 2



K:\ANADARKO\2018\2018-209\_SHAKE\_N'\_BAKE\_T4N\_R68W\_SEC\_11\GIS\Maps\_ABC\S&B\_5-11HZ\SHAKE 11-11HZ.mxd 2/14/2019 8:50:17 AM

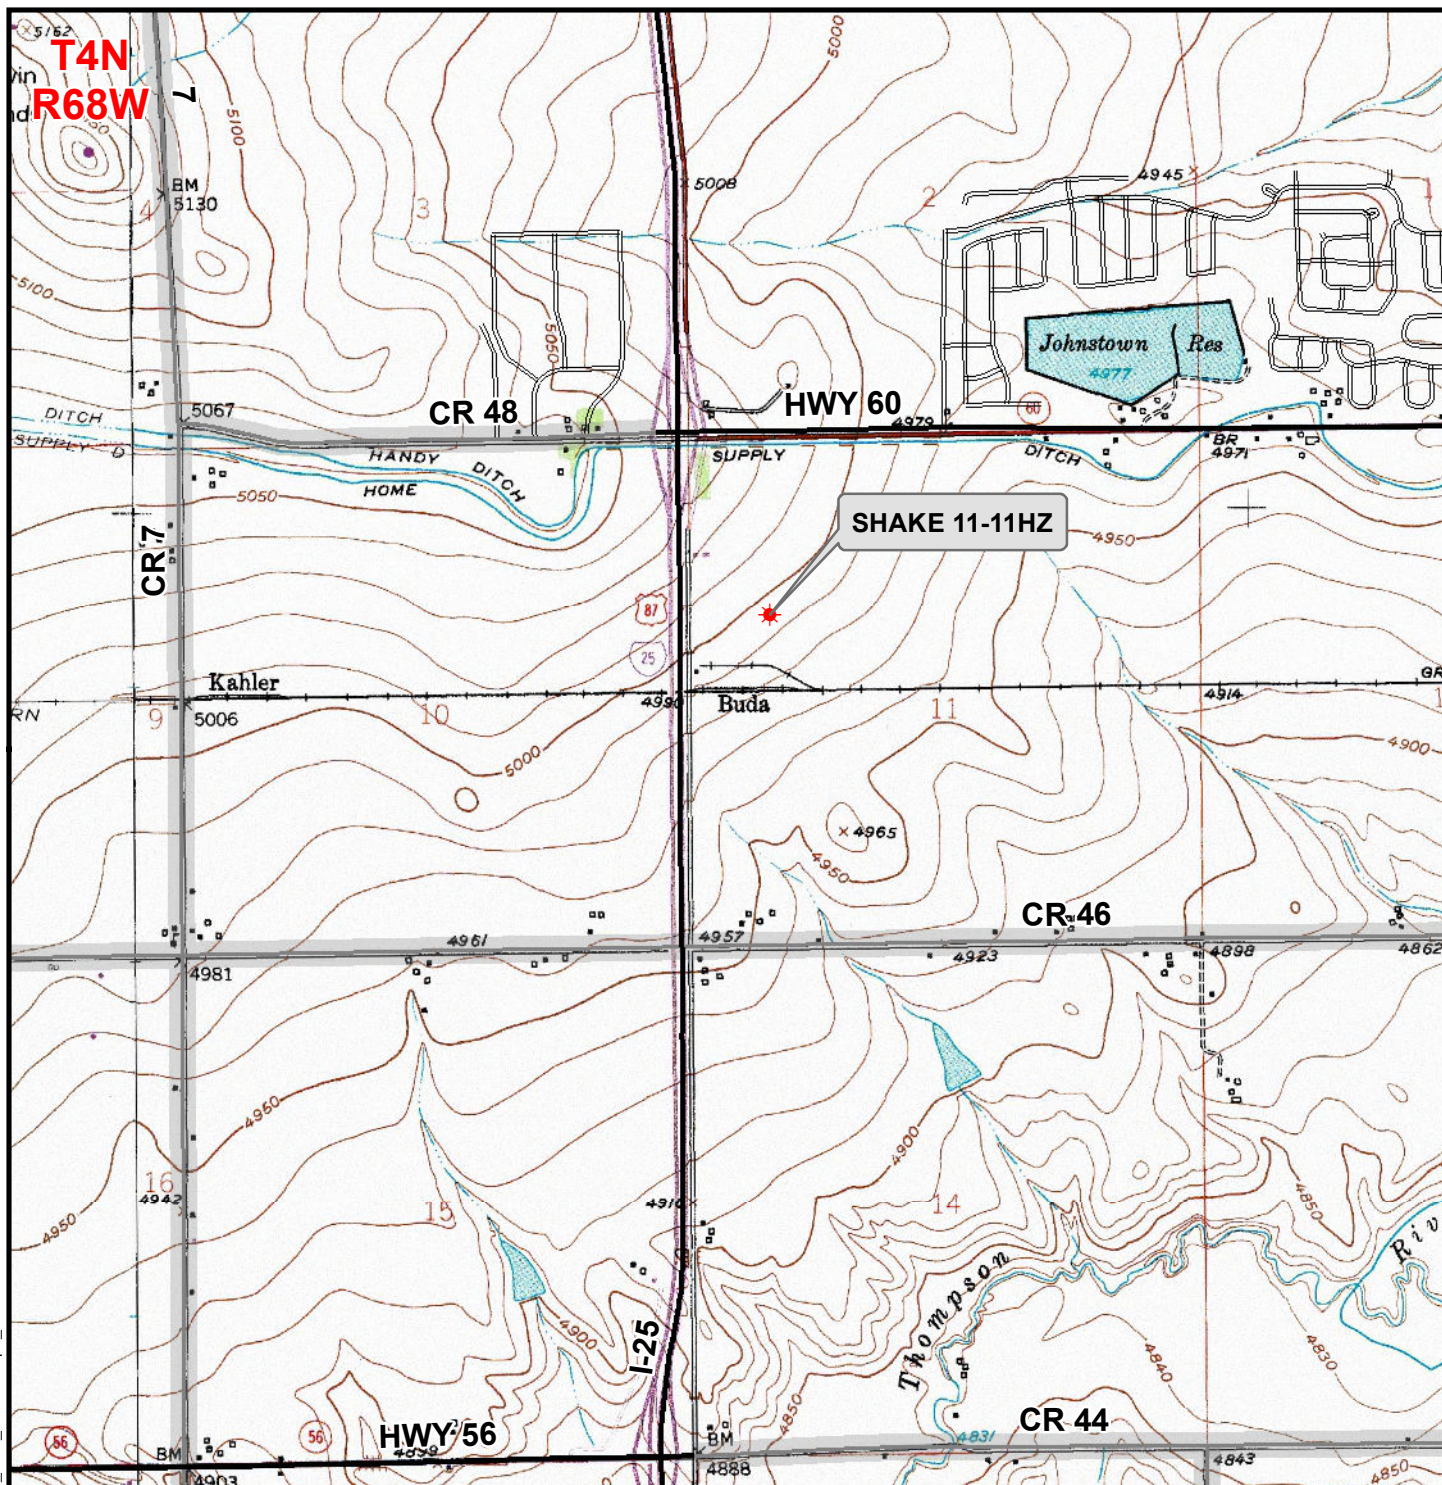

### Legend

- ★ Well - Proposed    === Road - Primitive - Existing    — Road - County - Existing  
—— Road - Improved - Existing    ——— Road - Highway - Existing

**WELL PAD - S&B 5-11HZ**  
**GENERAL LOCATION MAP**  
**SHAKE 11-11HZ**  
**LOCATED IN SECTION 11**  
**T4N, R68W, 6th P.M.**  
**WELD COUNTY, COLORADO**

**Kerr-McGee Oil &  
Gas Onshore L.P.**

1099 18th Street  
Denver, Colorado 80202



**CONSULTING, LLC**

**SHERIDAN OFFICE**    **LOVELAND OFFICE**  
1095 Saberton Avenue    6706 North Franklin Avenue  
Sheridan, Wyoming 82801    Loveland, Colorado 80538  
Phone 307-674-0609    Phone 970-776-4331

SCALE: 1" = 2,000ft

NAD83 CO-Nft

DRAWN: DP

DATE: 15 Feb 2019

REVISED:

DATE: