


T8N, R60W, 6th P.M.

- NOTE:**
Distances referenced
on plat to section lines
are perpendicular.

LINE TABLE		
LINE	DIRECTION	LENGTH
L1	S67°50'31"W	751.41'
L2	S00°58'12"W	300.06'
L3	S01°00'12"W	100.02'

SURFACE LOCATION 2363' FNL 2475' FEL
NAD 83 (SURFACE LOCATION)
LATITUDE = 40°39'47.06" (40.663072)
LONGITUDE = 104°06'52.75" (104.114653)
NAD 27 (SURFACE LOCATION)
LATITUDE = 40°39'47.11" (40.663086)
LONGITUDE = 104°06'50.93" (104.114147)
STATE PLANE NAD 83 (CO. NORTH)
N: 1487402.20 E: 3384320.75
STATE PLANE NAD 27 (CO. NORTH)
N: 487401.06 E: 2384470.86
BEG. PROD. INTERVAL 2344' FSL 300' FCL 2120' FWL
NAD 83 (BEG. PROD. INTERVAL)
LATITUDE = 40°39'41.30" (40.661473)
LONGITUDE = 104°07'01.85" (104.117180)
NAD 27 (BEG. PROD. INTERVAL)
LATITUDE = 40°39'41.35" (40.661487)
LONGITUDE = 104°07'00.03" (104.116675)
STATE PLANE NAD 83 (CO. NORTH)
N: 1486808.43 E: 3383628.80
STATE PLANE NAD 27 (CO. NORTH)
N: 486807.31 E: 2383778.90
ENDING PROD. INTERVAL 300' FSL 2120' FWL
NAD 83 (ENDING PROD. INTERVAL)
LATITUDE = 40°38'28.81" (40.641337)
LONGITUDE = 104°07'03.60" (104.117667)
NAD 27 (ENDING PROD. INTERVAL)
LATITUDE = 40°38'28.87" (40.641352)
LONGITUDE = 104°07'01.78" (104.117162)
STATE PLANE NAD 83 (CO. NORTH)
N: 1479471.47 E: 3383608.07
STATE PLANE NAD 27 (CO. NORTH)
N: 479470.49 E: 2383758.27
TARGET BOTTOM HOLE 200' FSL 2120' FWL
NAD 83 (TARGET BOTTOM HOLE)
LATITUDE = 40°38'27.83" (40.641063)
LONGITUDE = 104°07'03.62" (104.117673)
NAD 27 (TARGET BOTTOM HOLE)
LATITUDE = 40°38'27.88" (40.641077)
LONGITUDE = 104°07'01.81" (104.117168)
STATE PLANE NAD 83 (CO. NORTH)
N: 1479371.48 E: 3383607.83
STATE PLANE NAD 27 (CO. NORTH)
N: 479370.50 E: 2383758.02

PDOP = 1.4

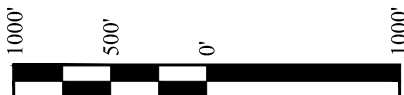

BASIS OF ELEVATION

SPOT ELEVATION LOCATED AT THE NORTHEAST CORNER OF SECTION 2, T9N, R61W, 6th P.M., TAKEN FROM THE GROVER SOUTH, QUADRANGLE, COLORADO, WELD COUNTY, 7.5 MINUTE QUAD (TOPOGRAPHICAL MAP) PUBLISHED BY THE UNITED STATES DEPARTMENT OF THE INTERIOR, GEOLOGICAL SURVEY. SAID ELEVATION IS MARKED AS BEING 5043 FEET.

UELS, LLC

**Corporate Office * 85 South 200 East
Vernal, UT 84078 * (435) 789-1017**



BISON OIL & GAS II

HUNT 8-60 17B-20-1
SW 1/4 NE 1/4, SECTION 17, T8N, R60W, 6th P.M.
WELD COUNTY, COLORADO

SURVEYED BY	CHAD MEIERS	03-27-20	SCALE
DRAWN BY	J.J.	07-25-17	1" = 1000'

WELL LOCATION PLAT

CERTIFICATE OF SURVEY
THE ABOVE MAP WAS PREPARED FROM THE
PLATS MADE BY ME OR UNDER MY SUPERVISION,
AND IS TRUE AND CORRECT TO THE BEST OF MY
KNOWLEDGE.

[Signature]

REGISTERED LAND SURVEYOR
REGISTRATION NO. 28285
STATE OF COLORADO

THIS IS TO CERTIFY THAT THE ABOVE THAT WAS PREPARED FROM FIELD
NOTES OF ACTUAL SURVEYS MADE BY ME OR UNDER MY SUPERVISION
AND THAT THE SAME ARE TRUE AND CORRECT TO THE BEST OF MY
KNOWLEDGE AND BELIEF.

REGISTERED LAND SURVEYOR
REGISTRATION NO. 28285
STATE OF COLORADO 04-14-20

REV: 3 04-14-20 K.B. (BPI CHANGE)