



410 17th Street, Suite 1400
Denver, CO 80202
(720) 440-6100 phone
(720) 305-0804 fax

Bonanzaerk.com

March 30, 2020

State of Colorado
Oil and Gas Conservation Commission
1120 Lincoln Street, Suite 801
Denver, CO 80203

RE: Proposed Wellbore Spacing Unit
Mule Deer Y-U-32HNB
Niobrara New Drill
Lot 2 Section 5, Township 5N, Range 61W, 6th PM
Weld County, Colorado

Dear Director Robbins,

Bonanza Creek Energy Operating Company, LLC. ("Bonanza Creek") is planning to drill the above captioned well in accordance with the provisions of Colorado Oil and Gas Conservation Commission (COGCC) Rule 318A.e.

Bonanza Creek's proposed wellbore spacing unit consists of:

Township 6N, Range 61W (Weld County):
Section 32: E2E2
Section 33: W2W2

Total acres: 320 ac

The 30 day notification time period has passed and we have not yet received any objections to such well locations or proposed spacing unit, therefore Bonanza Creek hereby requests the Director to approve the above mentioned well. Bonanza Creek respectfully requests the COGCC review the enclosed map illustrating the proposed wellbore spacing unit.

Regards,
Bonanza Creek Energy Operating Company, LLC.

A handwritten signature in black ink, appearing to read 'Kate Miller', written in a cursive style.

Kate Miller
Regulatory Specialist



LEGEND:

- = PROPOSED WELLHEAD.
- = TARGET BOTTOM HOLE.
- ◇ = TARGET 1 LOCATION.


T5N, R61W, 6th P.M.

NOTE:

Distances referenced on plat to section lines are perpendicular.

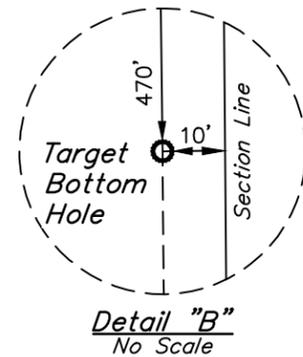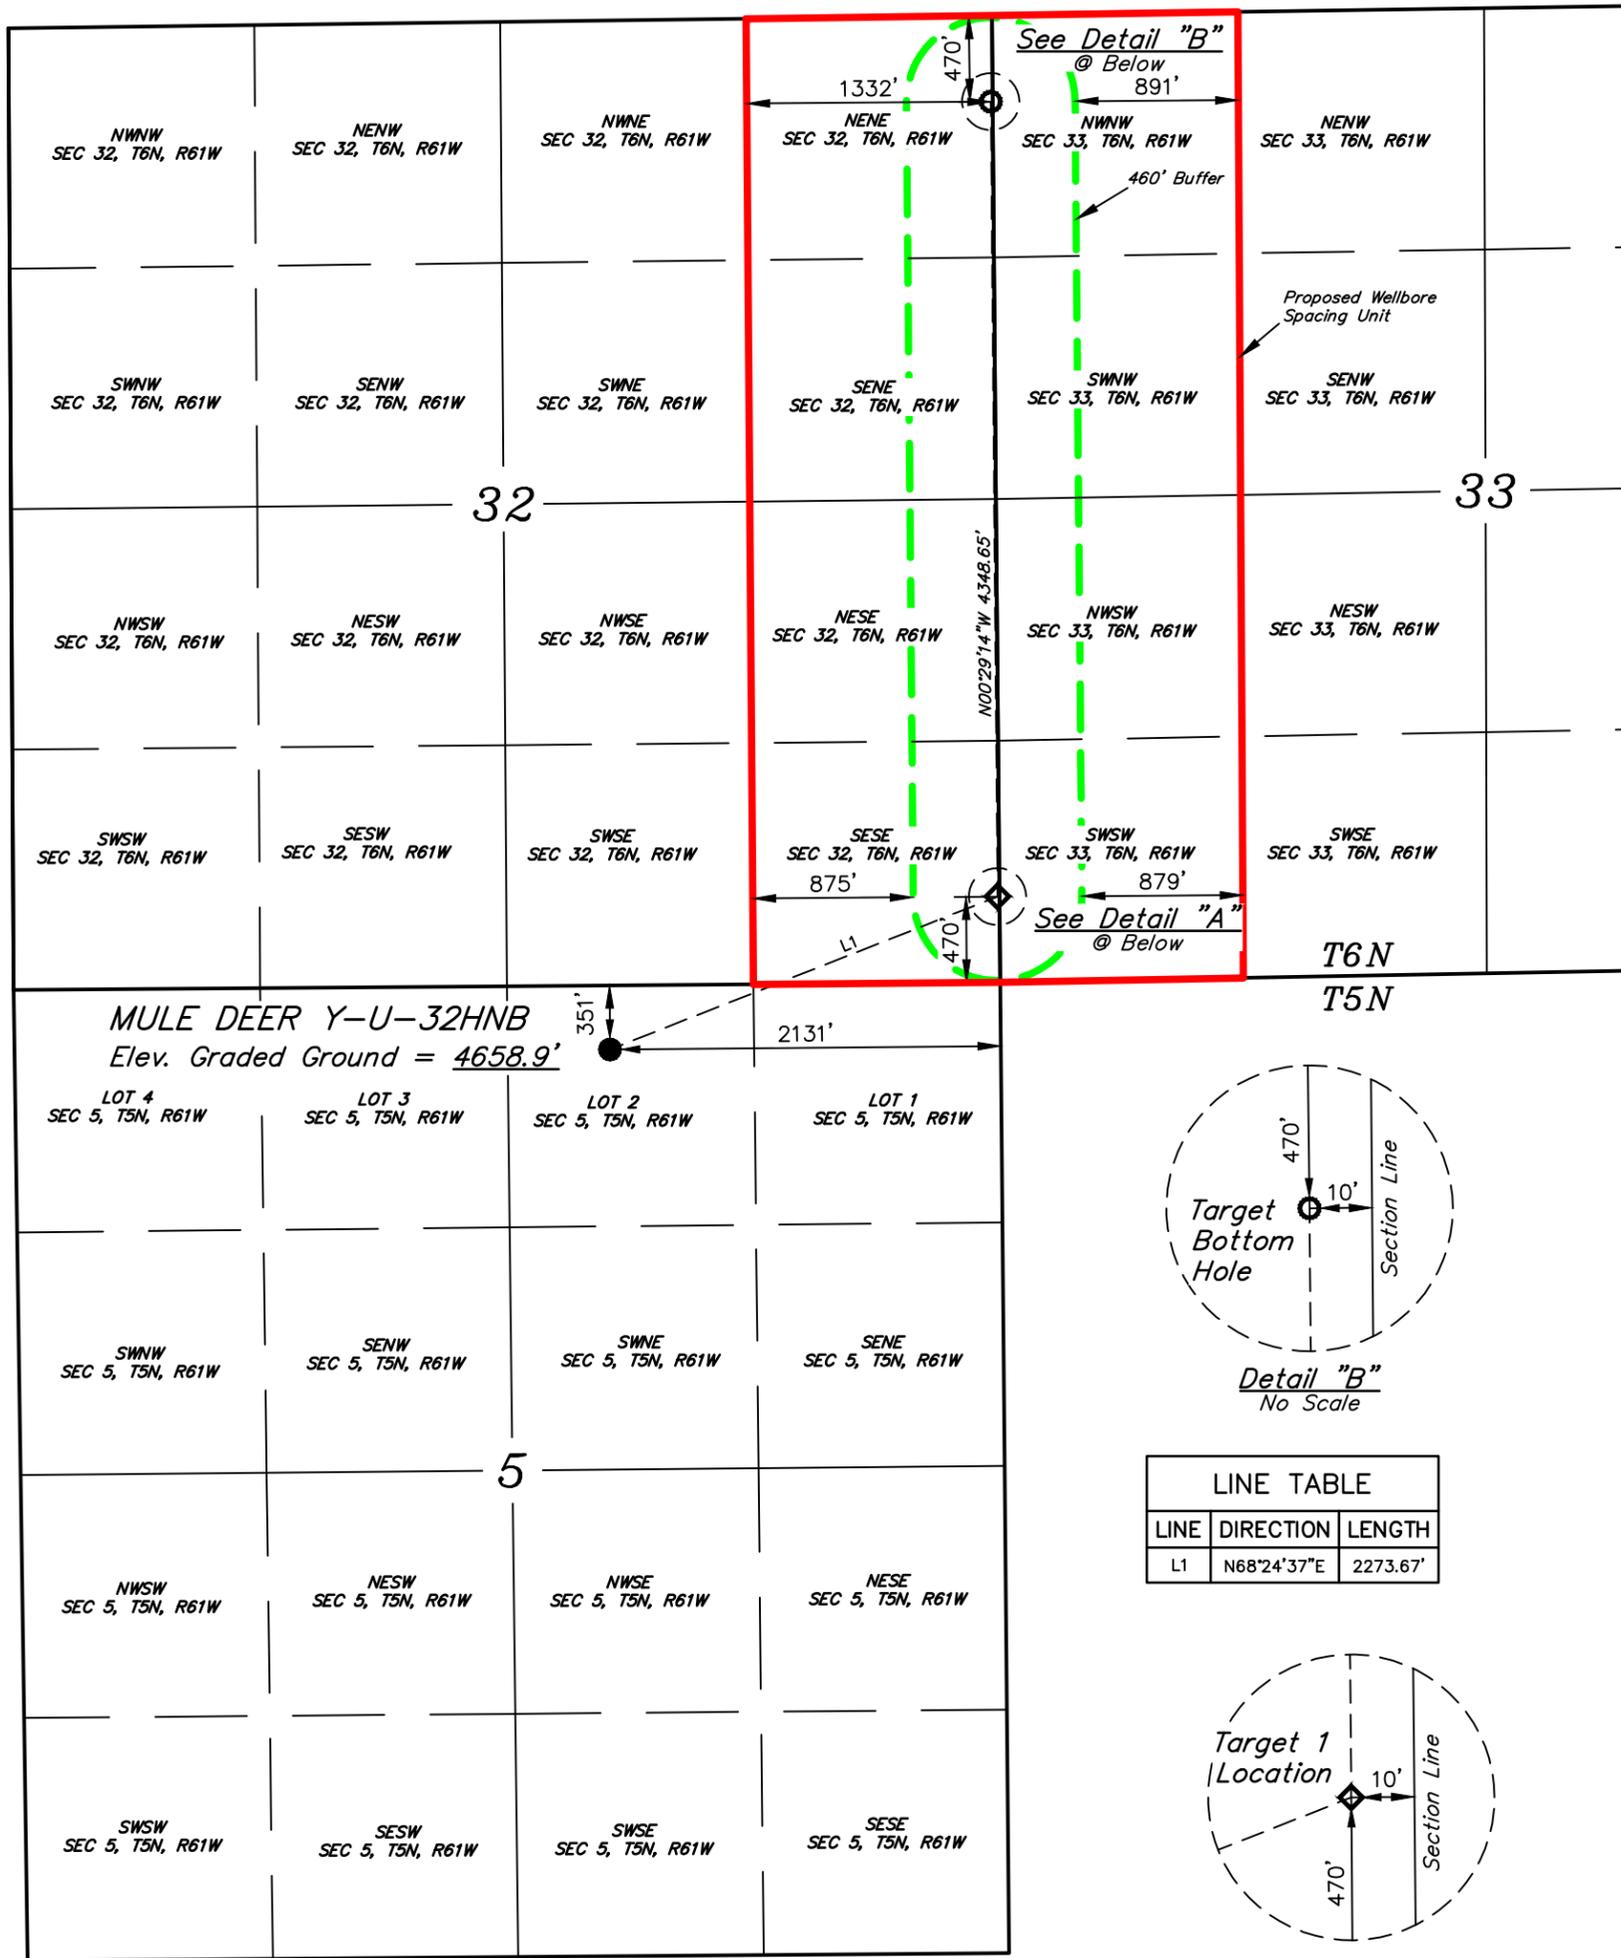

LINE TABLE		
LINE	DIRECTION	LENGTH
L1	N68°24'37"E	2273.67'

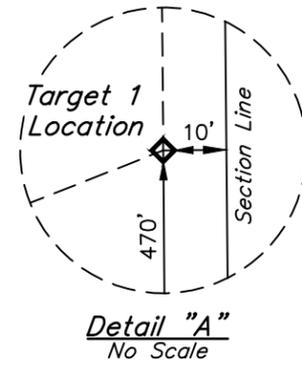

PDOP = 1.5

NAD 83 (SURFACE LOCATION)	NAD 83 (TARGET 1 LOCATION)	NAD 83 (TARGET BOTTOM HOLE)
LATITUDE = 40°26'11.34" (40.436482°)	LATITUDE = 40°26'19.42" (40.438727°)	LATITUDE = 40°27'02.38" (40.450661°)
LONGITUDE = 104°13'52.80" (104.231334°)	LONGITUDE = 104°13'25.38" (104.223716°)	LONGITUDE = 104°13'25.36" (104.223711°)
STATE PLANE NAD 83 (CO. NORTH)	STATE PLANE NAD 83 (CO. NORTH)	STATE PLANE NAD 83 (CO. NORTH)
N: 1404377.08' E: 3353134.29'	N: 1405225.26' E: 3355243.05'	N: 1409572.08' E: 3355181.73'

REV: 2 01-03-20 C.IVIE (UPDATE SURFACE DIMENSION LAYER)

BASIS OF BEARINGS
TRANSVERSE MERCATOR PROJECTION WITH
A CENTRAL MERIDIAN OF W105°00'00".

BASIS OF ELEVATION
OPUS SOLUTION GENERATED NAVD 88



**BONANZA CREEK ENERGY
OPERATING COMPANY, LLC**

**MULE DEER Y-U-32HNB
LOT 2, SECTION 5, T5N, R61W, 6th P.M.
WELD COUNTY, COLORADO**

SURVEYED BY	DALLAS NIELSON	02-22-19	SCALE
DRAWN BY	T.B.S.	05-29-19	1" = 1000'

WELL SPACING PLAT



UELS, LLC
Corporate Office * 85 South 200 East
Vernal, UT 84078 * (435) 789-1017