

Section 9
T. 6 S., R. 94 W.

0 80
GRAPHIC SCALE IN FEET
1 INCH = 80 FEET

Exist. Contour Interval = 10'
Prop. Contour Interval = 2'

Approximate Limit
of Disturbance

Maintain 24" CMP

Sediment Trap

A

Diversion Ditch
(Typ.)

Tank Containment
(28.5'x20')

85'
ECD
(10'x10')

See Wellhead Detail
Sheet for Well
Designations

Separators Area
(75'x30')

75'

Pad Elev.: 6369.4

40'

80'

Edge of
Reclaimed Pad

Edge of
Original Pad

Approximate Limit
of Disturbance

LEGEND

Reclaimed Area
UnReclaimed Area

Seed & Mulch

Surface Roughening

RECLAIMED AREA: ±2.69 ac.
UN-RECLAIMED AREA: ±0.95 ac.
TOTAL DISTURBANCE PAD: ±3.64 ac.

REVISED: 6/29/20

SCALE: 1" = 80'
DATE: 3/18/20
PLAT: 7 of 7
PROJECT: TEP Valley
DFT: cs

Construction Plan Prepared for:




TEP Rocky Mountain LLC

RWF 43-9 Drill Pad - Plat 7
INTERIM RECLAMATION LAYOUT

136 East Third Street
Rifle, Colorado 81650
Ph. (970) 625-2720
Fax (970) 625-2773



BOOKCLIFF
Survey Services, Inc.

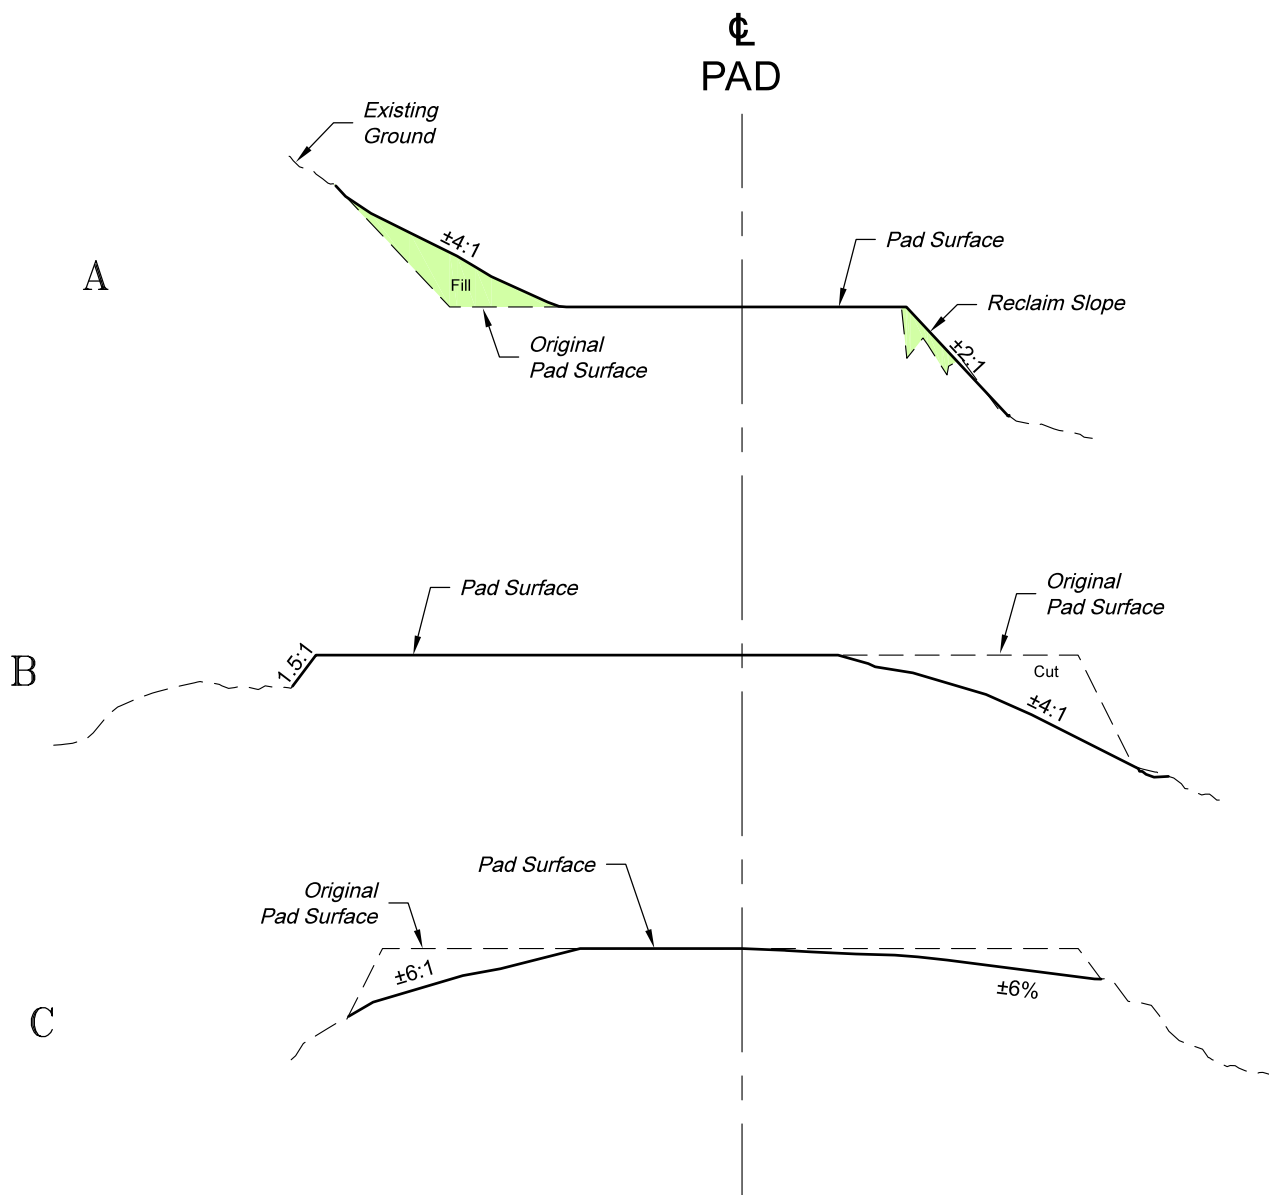

SCALE: Horiz.: 1" = 80'
Vert. : 1" = 40'

***NOTE:**
Recalim Slopes Vary as Shown.

136 East Third Street
Rifle, Colorado 81650
Ph. (970) 625-2720
Fax (970) 625-2773



BOOKCLIFF
Survey Services, Inc.

SCALE: As Noted
DATE: 3/18/20
PLAT: 7A of 7
PROJECT: TEP Valley
DFT: cs

Construction Plan Prepared for:



TEP Rocky Mountain, LLC

*RWF 43-9 Drill Pad - Plat 7A
PRELIMINARY CROSS SECTIONS*