

BH04		
Compound (µg/L)	4/21/2020	7/20/2020
Benzene	<1.0	<1.0
Toluene	<1.0	<1.0
Ethylbenzene	<1.0	<1.0
Total Xylenes	<2.0	<2.0
Depth to Water (ft. bgs)	15.32	12.71

BH03		
Compound (µg/L)	4/21/2020	7/20/2020
Benzene	<1.0	<1.0
Toluene	<1.0	<1.0
Ethylbenzene	<1.0	<1.0
Total Xylenes	<2.0	<2.0
Depth to Water (ft. bgs)	15.44	12.34

BH01		
Compound (µg/L)	4/21/2020	7/20/2020
Benzene	<1.0	<1.0
Toluene	<1.0	<1.0
Ethylbenzene	<1.0	<1.0
Total Xylenes	<2.0	<2.0
Depth to Water (ft. bgs)	17.06	14.20

BH05		
Compound (µg/L)	4/21/2020	7/20/2020
Benzene	<1.0	<1.0
Toluene	<1.0	<1.0
Ethylbenzene	<1.0	<1.0
Total Xylenes	<2.0	<2.0
Depth to Water (ft. bgs)	15.19	12.23*

BH02		
Compound (µg/L)	4/21/2020	7/20/2020
Benzene	<1.0	<1.0
Toluene	<1.0	<1.0
Ethylbenzene	<1.0	<1.0
Total Xylenes	<2.0	<2.0
Depth to Water (ft. bgs)	17.65	14.74

 SURFACE DRAINAGE

Legend

-  Excavation Extent (Collected via Trimble GPS)
-  Monitoring Well Location (Collected via Trimble GPS)
-  Excavation Groundwater Sample Location
-  Groundwater Flow Direction (3Q20)

Notes

All locations are approximate unless otherwise noted.

Surface drainage direction is estimated based on topography and is not related to regional topography.

GPS – Global Positioning System

µg/L – Micrograms per liter

ft. bgs – Feet below ground surface

* – Depth to water not adjusted to ground surface


0 ft. 20 ft. 40 ft. 

Image Source: Google Earth; 2017 Google
Projection: WGS 84 UTM Zone 13 North 

DATE: July 29, 2020

DESIGNED BY: B. Nelson

DRAWN BY: M. Dahlgren

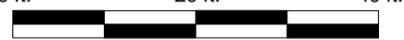

Tasman Geosciences, Inc.
6855 W. 119th Ave.
Broomfield, CO 80020

PDC Energy, Inc. – DJ Basin
Bauer 5; 12, 21-4 Tank Battery
NWNW, Section 4, Township 5 North, Range 64 West
Weld County, Colorado

GROUNDWATER ANALYTICAL RESULTS MAP

FIGURE 1