
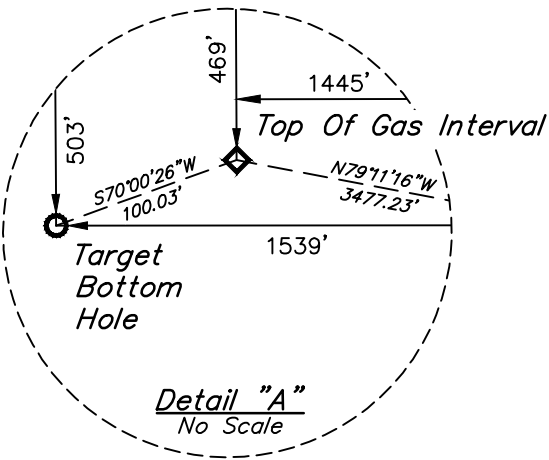
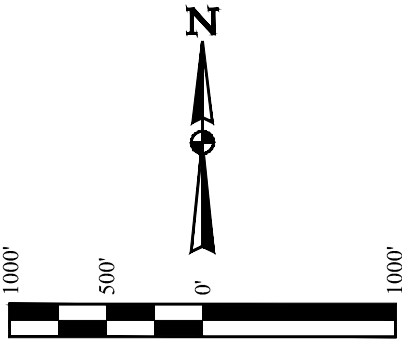


BASIS OF BEARINGS

BEARINGS ARE BASED ON THE ASSUMPTION THAT THE WEST LINE OF THE NORTHWEST 1/4 OF SECTION 26 BEARS N00°02'31"W. MONUMENTS DESCRIBED HEREON.

BASIS OF ELEVATION

BENCH MARK (H79) LOCATED IN THE NE 1/4 OF SECTION 35, T4S, R98W, 6th P.M., TAKEN FROM THE BULL FORK QUADRANGLE, COLORADO, 7.5 MINUTE SERIES. (TOPOGRAPHIC MAP) PUBLISHED BY THE UNITED STATES DEPARTMENT OF THE INTERIOR, GEOLOGICAL SURVEY. SAID ELEVATION IS MARKED AS BEING 8535 FEET.

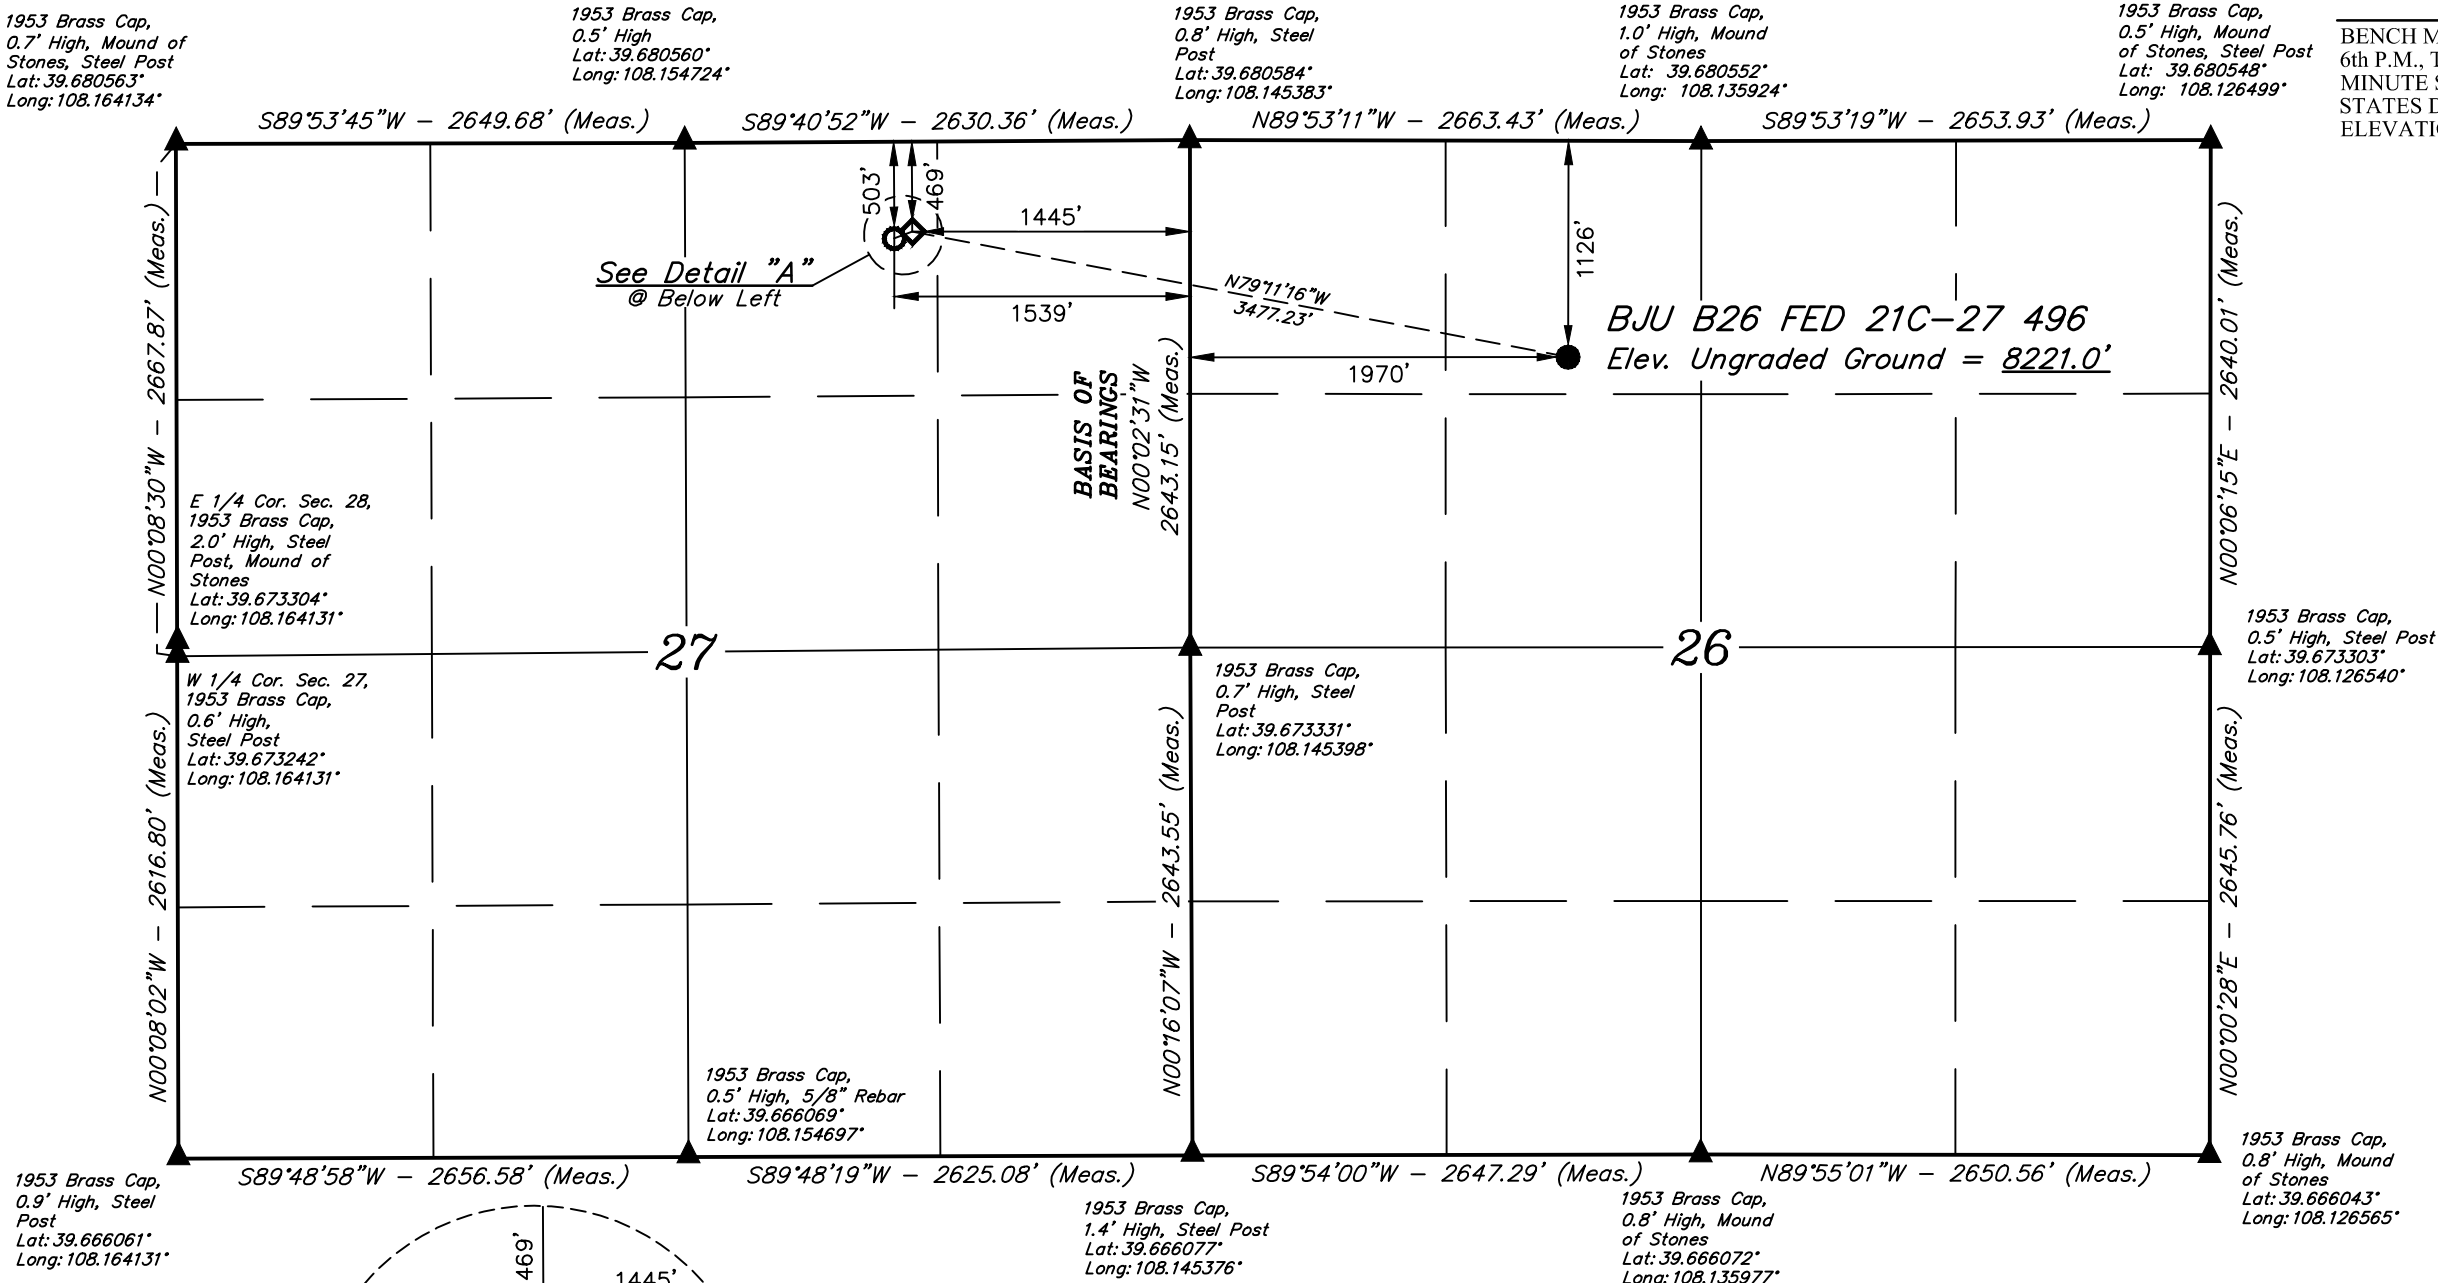

NOTE:
Distances referenced on plat to section lines are perpendicular.

PDOP = 1.4

NAD 83 (SURFACE LOCATION)	NAD 83 (TOP OF GAS INTERVAL)	NAD 83 (TARGET BOTTOM HOLE)
LATITUDE = 39°40'38.90" (39.677471)	LATITUDE = 39°40'45.42" (39.679283)	LATITUDE = 39°40'45.08" (39.679190)
LONGITUDE = 108°08'18.22" (108.138394)	LONGITUDE = 108°09'01.87" (108.150518)	LONGITUDE = 108°09'03.07" (108.150852)
NAD 27 (SURFACE LOCATION)	NAD 27 (TOP OF GAS INTERVAL)	NAD 27 (TARGET BOTTOM HOLE)
LATITUDE = 39°40'38.98" (39.677496)	LATITUDE = 39°40'45.51" (39.679308)	LATITUDE = 39°40'45.17" (39.679215)
LONGITUDE = 108°08'15.93" (108.137758)	LONGITUDE = 108°08'59.57" (108.149882)	LONGITUDE = 108°09'00.78" (108.150216)
UTM NAD 27 (ZONE 12)	UTM NAD 27 (ZONE 12)	UTM NAD 27 (ZONE 12)
N: 14421463.12 E: 2445831.90	N: 14422014.47 E: 2442398.96	N: 14421977.51 E: 2442306.02

CERTIFICATE

THIS IS TO CERTIFY THAT THE ABOVE PLAT WAS PREPARED AND THE LOCATION AS SHOWN WAS STAKED ON THE GROUND FROM FIELD NOTES OF ACTUAL SURVEYS MADE BY ME OR UNDER MY SUPERVISION AND THAT THE SAME ARE TRUE AND CORRECT TO THE BEST OF MY KNOWLEDGE AND BELIEF.

REGISTERED LAND SURVEYOR
REGISTRATION NO. 19120
STATE OF COLORADO 06-15-20

Handwritten signature: *Handwritten Signature*

- LEGEND:
- = PROPOSED WELLHEAD.
 - ◇ = TOP OF GAS INTERVAL.
 - = TARGET BOTTOM HOLE.
 - ▲ = SECTION CORNERS LOCATED. (NAD 83)

UINTEAH
ENGINEERING & LAND SURVEYING

SURVEYED BY DAYTON SLAUGH, K.H. 03-09-20
DRAWN BY T.L.L. 08-11-20

SCALE 1" = 1000'

WELL LOCATION PLAT

UELS, LLC
Corporate Office * 85 South 200 East
Vernal, UT 84078 * (435) 789-1017