


Section 23  
Section 26

LINE TABLE		
LINE	DIRECTION	LENGTH
L1	S85°W	262'
L2	S71°W	259'
L3	S71°W	286'
L4	S69°W	271'
L5	S17°W	467'
L6	S13°W	685'
L7	S07°W	324'
L8	S05°W	451'
L9	S01°E	291'

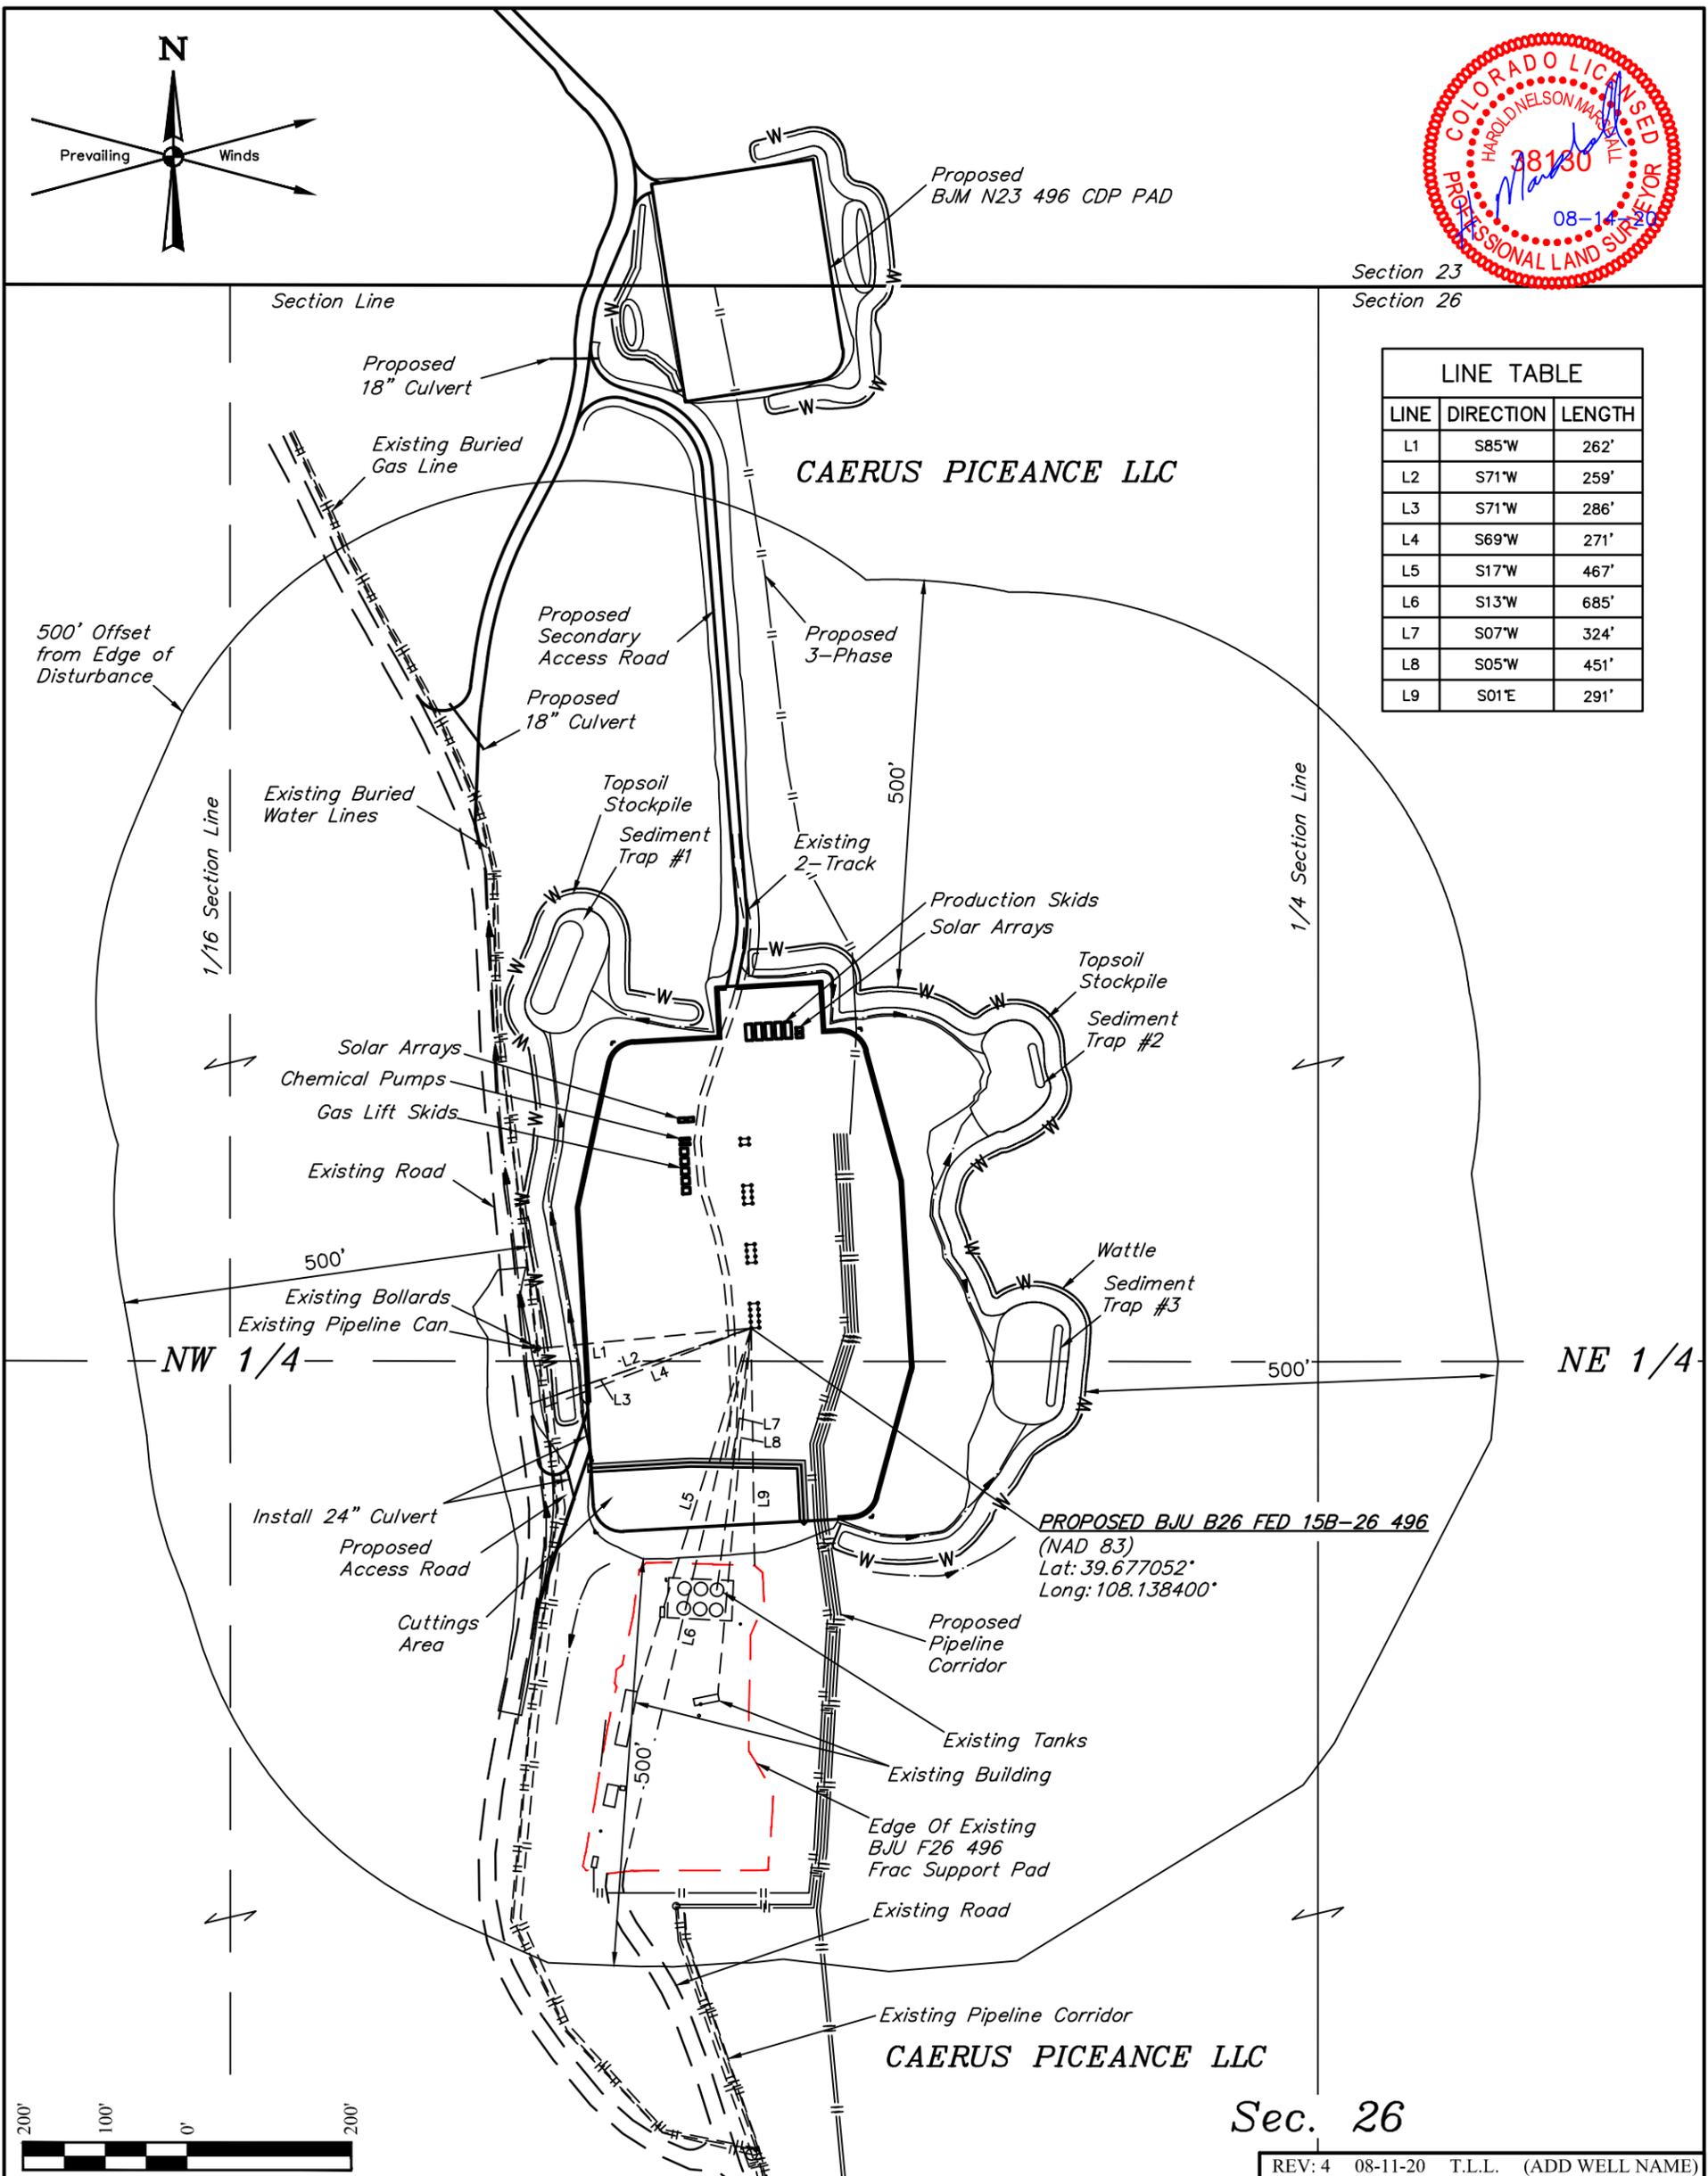

Sec. 26

REV: 4 08-11-20 T.L.L. (ADD WELL NAME)

PLANT COMMUNITY	
<input type="checkbox"/>	DISTURBED GRASSLAND
<input type="checkbox"/>	NATIVE GRASSLAND
<input checked="" type="checkbox"/>	SHRUB LAND
<input type="checkbox"/>	PLAINS RIPARIAN
<input checked="" type="checkbox"/>	MOUNTAIN RIPARIAN
<input type="checkbox"/>	FOREST LAND
<input type="checkbox"/>	WETLANDS AQUATIC
<input type="checkbox"/>	ALPINE
<input type="checkbox"/>	OTHER (Describe):

CURRENT LAND USE					
CROP LAND:	<input type="checkbox"/> IRRIGATED	<input checked="" type="checkbox"/> DRY LAND	<input type="checkbox"/> IMPROVED PASTURE	<input type="checkbox"/> HAY MEADOW	<input type="checkbox"/> CRP
NON-CROP LAND:	<input checked="" type="checkbox"/> RANGELAND	<input type="checkbox"/> TIMBER	<input type="checkbox"/> RECREATIONAL	<input type="checkbox"/> OTHER (Describe)	
SUBDIVIDED:	<input type="checkbox"/> INDUSTRIAL	<input type="checkbox"/> COMMERCIAL	<input type="checkbox"/> RESIDENTIAL		

FUTURE LAND USE					
CROP LAND:	<input type="checkbox"/> IRRIGATED	<input checked="" type="checkbox"/> DRY LAND	<input type="checkbox"/> IMPROVED PASTURE	<input type="checkbox"/> HAY MEADOW	<input type="checkbox"/> CRP
NON-CROP LAND:	<input checked="" type="checkbox"/> RANGELAND	<input type="checkbox"/> TIMBER	<input type="checkbox"/> RECREATIONAL	<input type="checkbox"/> OTHER (Describe)	
SUBDIVIDED:	<input type="checkbox"/> INDUSTRIAL	<input type="checkbox"/> COMMERCIAL	<input type="checkbox"/> RESIDENTIAL		

**Caerus Oil & Gas LLC**

**BJU B26 496 PAD**  
NE 1/4 NW 1/4, SECTION 26, T4S, R96W, 6th P.M.  
GARFIELD COUNTY, COLORADO



**UELS, LLC**  
Corporate Office \* 85 South 200 East  
Vernal, UT 84078 \* (435) 789-1017

<b>SURVEYED BY</b>	DAYTON SLAUGH, K.H.	03-09-20	<b>SCALE</b>
<b>DRAWN BY</b>	T.L.L.	04-16-20	1" = 200'
<b>LOCATION DRAWING</b>		<b>FIGURE #6</b>	

**Caerus Oil & Gas LLC**

BJU B26 496 PAD  
SECTION 26, T4S, R96W, 6th P.M.  
GARFIELD COUNTY, COLORADO

DATE: 04-14-20 T.L.L.

REV.: 3 08-11-20 T.L.L. (ADD WELL NAMES)

**DISTANCES FROM WELLHEAD**

WELL NAME	BUILDING		BUILDING UNIT		HIGH OCCU. BUILDING		D.O.A.A.		PUBLIC ROAD (CR 401)		ABOVE GROUND UTILITY		RAILROAD		PROPERTY LINE		CHILD CARE FACILITY		SCHOOL FACILITY		SCHOOL PROPERTY LINE	
	DIRECTION	LENGTH	DIRECTION	LENGTH	DIRECTION	LENGTH	DIRECTION	LENGTH	DIRECTION	LENGTH	DIRECTION	LENGTH	DIRECTION	LENGTH	DIRECTION	LENGTH	DIRECTION	LENGTH	DIRECTION	LENGTH	DIRECTION	LENGTH
BJU B26 FED 11A-26 496	OVER 1 MILE		OVER 1 MILE		OVER 1 MILE		OVER 1 MILE		SOUTH	2320'	OVER 1 MILE		OVER 1 MILE		OVER 1 MILE		OVER 1 MILE		OVER 1 MILE		OVER 1 MILE	
BJU B26 FED 11B-26 496	OVER 1 MILE		OVER 1 MILE		OVER 1 MILE		OVER 1 MILE		SOUTH	2313'	OVER 1 MILE		OVER 1 MILE		OVER 1 MILE		OVER 1 MILE		OVER 1 MILE		OVER 1 MILE	
BJU B26 FED 11C-26 496	OVER 1 MILE		OVER 1 MILE		OVER 1 MILE		OVER 1 MILE		SOUTH	2263'	OVER 1 MILE		OVER 1 MILE		OVER 1 MILE		OVER 1 MILE		OVER 1 MILE		OVER 1 MILE	
BJU B26 FED 11D-26 496	OVER 1 MILE		OVER 1 MILE		OVER 1 MILE		OVER 1 MILE		SOUTH	2255'	OVER 1 MILE		OVER 1 MILE		OVER 1 MILE		OVER 1 MILE		OVER 1 MILE		OVER 1 MILE	
BJU B26 FED 21B-27 496	OVER 1 MILE		OVER 1 MILE		OVER 1 MILE		OVER 1 MILE		SOUTH	2248'	OVER 1 MILE		OVER 1 MILE		OVER 1 MILE		OVER 1 MILE		OVER 1 MILE		OVER 1 MILE	
BJU B26 FED 12B-26 496	OVER 1 MILE		OVER 1 MILE		OVER 1 MILE		OVER 1 MILE		SOUTH	2240'	OVER 1 MILE		OVER 1 MILE		OVER 1 MILE		OVER 1 MILE		OVER 1 MILE		OVER 1 MILE	
BJU B26 FED 21D-27 496	OVER 1 MILE		OVER 1 MILE		OVER 1 MILE		OVER 1 MILE		SOUTH	2190'	OVER 1 MILE		OVER 1 MILE		OVER 1 MILE		OVER 1 MILE		OVER 1 MILE		OVER 1 MILE	
BJU B26 FED 12D-26 496	OVER 1 MILE		OVER 1 MILE		OVER 1 MILE		OVER 1 MILE		SOUTH	2183'	OVER 1 MILE		OVER 1 MILE		OVER 1 MILE		OVER 1 MILE		OVER 1 MILE		OVER 1 MILE	
BJU B26 FED 13A-26 496	OVER 1 MILE		OVER 1 MILE		OVER 1 MILE		OVER 1 MILE		SOUTH	2175'	OVER 1 MILE		OVER 1 MILE		OVER 1 MILE		OVER 1 MILE		OVER 1 MILE		OVER 1 MILE	
BJU B26 FED 13B-26 496	OVER 1 MILE		OVER 1 MILE		OVER 1 MILE		OVER 1 MILE		SOUTH	2168'	OVER 1 MILE		OVER 1 MILE		OVER 1 MILE		OVER 1 MILE		OVER 1 MILE		OVER 1 MILE	
BJU B26 FED 14D-26 496	OVER 1 MILE		OVER 1 MILE		OVER 1 MILE		OVER 1 MILE		SOUTH	2118'	OVER 1 MILE		OVER 1 MILE		OVER 1 MILE		OVER 1 MILE		OVER 1 MILE		OVER 1 MILE	
BJU B26 FED 13D-26 496	OVER 1 MILE		OVER 1 MILE		OVER 1 MILE		OVER 1 MILE		SOUTH	2110'	OVER 1 MILE		OVER 1 MILE		OVER 1 MILE		OVER 1 MILE		OVER 1 MILE		OVER 1 MILE	
BJU B26 FED 14A-26 496	OVER 1 MILE		OVER 1 MILE		OVER 1 MILE		OVER 1 MILE		SOUTH	2103'	OVER 1 MILE		OVER 1 MILE		OVER 1 MILE		OVER 1 MILE		OVER 1 MILE		OVER 1 MILE	
BJU B26 FED 15A-26 496	OVER 1 MILE		OVER 1 MILE		OVER 1 MILE		OVER 1 MILE		SOUTH	2095'	OVER 1 MILE		OVER 1 MILE		OVER 1 MILE		OVER 1 MILE		OVER 1 MILE		OVER 1 MILE	
BJU B26 FED 15B-26 496	OVER 1 MILE		OVER 1 MILE		OVER 1 MILE		OVER 1 MILE		SOUTH	2088'	OVER 1 MILE		OVER 1 MILE		OVER 1 MILE		OVER 1 MILE		OVER 1 MILE		OVER 1 MILE	
BJU B26 FED 21D-26 496	OVER 1 MILE		OVER 1 MILE		OVER 1 MILE		OVER 1 MILE		SOUTH	2320'	OVER 1 MILE		OVER 1 MILE		OVER 1 MILE		OVER 1 MILE		OVER 1 MILE		OVER 1 MILE	
BJU B26 FED 22A-26 496	OVER 1 MILE		OVER 1 MILE		OVER 1 MILE		OVER 1 MILE		SOUTH	2313'	OVER 1 MILE		OVER 1 MILE		OVER 1 MILE		OVER 1 MILE		OVER 1 MILE		OVER 1 MILE	
BJU B26 FED 22B-26 496	OVER 1 MILE		OVER 1 MILE		OVER 1 MILE		OVER 1 MILE		SOUTH	2263'	OVER 1 MILE		OVER 1 MILE		OVER 1 MILE		OVER 1 MILE		OVER 1 MILE		OVER 1 MILE	
BJU B26 FED 22C-26 496	OVER 1 MILE		OVER 1 MILE		OVER 1 MILE		OVER 1 MILE		SOUTH	2255'	OVER 1 MILE		OVER 1 MILE		OVER 1 MILE		OVER 1 MILE		OVER 1 MILE		OVER 1 MILE	
BJU B26 FED 22D-26 496	OVER 1 MILE		OVER 1 MILE		OVER 1 MILE		OVER 1 MILE		SOUTH	2248'	OVER 1 MILE		OVER 1 MILE		OVER 1 MILE		OVER 1 MILE		OVER 1 MILE		OVER 1 MILE	
BJU B26 FED 21C-27 496	OVER 1 MILE		OVER 1 MILE		OVER 1 MILE		OVER 1 MILE		SOUTH	2240'	OVER 1 MILE		OVER 1 MILE		OVER 1 MILE		OVER 1 MILE		OVER 1 MILE		OVER 1 MILE	
BJU B26 FED 23A-26 496	OVER 1 MILE		OVER 1 MILE		OVER 1 MILE		OVER 1 MILE		SOUTH	2190'	OVER 1 MILE		OVER 1 MILE		OVER 1 MILE		OVER 1 MILE		OVER 1 MILE		OVER 1 MILE	
BJU B26 FED 23B-26 496	OVER 1 MILE		OVER 1 MILE		OVER 1 MILE		OVER 1 MILE		SOUTH	2183'	OVER 1 MILE		OVER 1 MILE		OVER 1 MILE		OVER 1 MILE		OVER 1 MILE		OVER 1 MILE	
BJU B26 FED 23D-26 496	OVER 1 MILE		OVER 1 MILE		OVER 1 MILE		OVER 1 MILE		SOUTH	2175'	OVER 1 MILE		OVER 1 MILE		OVER 1 MILE		OVER 1 MILE		OVER 1 MILE		OVER 1 MILE	
BJU B26 FED 24A-26 496	OVER 1 MILE		OVER 1 MILE		OVER 1 MILE		OVER 1 MILE		SOUTH	2168'	OVER 1 MILE		OVER 1 MILE		OVER 1 MILE		OVER 1 MILE		OVER 1 MILE		OVER 1 MILE	
BJU B26 FED 24B-26 496	OVER 1 MILE		OVER 1 MILE		OVER 1 MILE		OVER 1 MILE		SOUTH	2118'	OVER 1 MILE		OVER 1 MILE		OVER 1 MILE		OVER 1 MILE		OVER 1 MILE		OVER 1 MILE	
BJU B26 FED 24C-26 497	OVER 1 MILE		OVER 1 MILE		OVER 1 MILE		OVER 1 MILE		SOUTH	2110'	OVER 1 MILE		OVER 1 MILE		OVER 1 MILE		OVER 1 MILE		OVER 1 MILE		OVER 1 MILE	
BJU B26 FED 24D-26 497	OVER 1 MILE		OVER 1 MILE		OVER 1 MILE		OVER 1 MILE		SOUTH	2103'	OVER 1 MILE		OVER 1 MILE		OVER 1 MILE		OVER 1 MILE		OVER 1 MILE		OVER 1 MILE	
BJU B26 FED 25A-26 496	OVER 1 MILE		OVER 1 MILE		OVER 1 MILE		OVER 1 MILE		SOUTH	2095'	OVER 1 MILE		OVER 1 MILE		OVER 1 MILE		OVER 1 MILE		OVER 1 MILE		OVER 1 MILE	
BJU B26 FED 25B-26 496	OVER 1 MILE		OVER 1 MILE		OVER 1 MILE		OVER 1 MILE		SOUTH	2088'	OVER 1 MILE		OVER 1 MILE		OVER 1 MILE		OVER 1 MILE		OVER 1 MILE		OVER 1 MILE	

**DISTANCES FROM PRODUCTION EQUIPMENT**

PRODUCTION FEATURE	BUILDING		BUILDING UNIT		HIGH OCCU. BUILDING		D.O.A.A.		PUBLIC ROAD (CR 401) (FROM GAS LIFT SKID)		ABOVE GROUND UTILITY		RAILROAD		PROPERTY LINE		CHILD CARE FACILITY		SCHOOL FACILITY		SCHOOL PROPERTY LINE	
	DIRECTION	LENGTH	DIRECTION	LENGTH	DIRECTION	LENGTH	DIRECTION	LENGTH	DIRECTION	LENGTH	DIRECTION	LENGTH	DIRECTION	LENGTH	DIRECTION	LENGTH	DIRECTION	LENGTH	DIRECTION	LENGTH	DIRECTION	LENGTH
PRODUCTION EQUIPMENT	OVER 1 MILE		OVER 1 MILE		OVER 1 MILE		OVER 1 MILE		SOUTH	2257'	OVER 1 MILE		OVER 1 MILE		OVER 1 MILE		OVER 1 MILE		OVER 1 MILE		OVER 1 MILE	

