

# **MALLARD EXPLORATION**

**WELD COUNTY**

**SEC 22-T8N-R60W**

**BLUE TEAL FED 15-3-8HN**

**ORIGINAL WELLBORE**

**Plan: PROPOSAL 1**

## **Standard Planning Report**

**09 September, 2020**



Project: WELD COUNTY  
Site: SEC 22-T8N-R60W  
Well: BLUE TEAL FED 15-3-8HN  
Wellbore: ORIGINAL WELLBORE  
Design: PROPOSAL 1

PROJECT DETAILS: WELD COUNTY

Geodetic System: US State Plane 1983  
Datum: North American Datum 1983  
Ellipsoid: GRS 1980  
Zone: Colorado Northern Zone  
System Datum: Mean Sea Level



Azimuths to True North  
Magnetic North: 7.60°  
Magnetic Field  
Strength: 52254.6nT  
Dip Angle: 66.99°  
Date: 7/6/2020  
Model: IGRF2020

WELL DETAILS: BLUE TEAL FED 15-3-8HN

+N/-S	+E/-W	Northing	Easting	4891.00	Latitude	Longitude	Slot
0.00	0.00	1484209.47	3395274.04		40.653834°N	104.075361°W	

SECTION DETAILS

Sec	MD	Inc	Azi	TVD	+N/-S	+E/-W	Dleg	TFace	VSec	Target
1	0.00	0.00	0.00	0.00	0.00	0.00	0.00	0.00	0.00	
2	200.00	0.00	0.00	200.00	0.00	0.00	0.00	0.00	0.00	
3	767.12	11.34	78.28	763.42	11.36	54.79	2.00	78.28	17.18	
4	5870.59	11.34	78.28	5767.22	215.22	1037.58	0.00	0.00	325.43	
5	6745.60	90.00	1.09	6305.00	785.51	1153.67	10.00	-77.43	904.90	BT FED 8HN - LP
6	18764.99	90.00	1.09	6305.00	12802.71	1383.29	0.00	0.00	12877.23	BT FED 8HN - PBHL

FORMATION TOP DETAILS

TVDPath	MDPath	Formation
433.00	433.26	Fox Hills Base
1436.00	1453.09	Pierre Shale Top
3294.00	3348.11	Richard Sandstone
3409.00	3465.40	Parkman Sandstone
4185.00	4256.85	Sussex Sandstone
4623.00	4703.58	Shannon Sandstone
5386.00	5481.78	TeePee Buttes
6061.00	6190.36	Sharon Springs
6101.00	6241.43	Niobrara Top
6237.00	6460.90	Niobrara B2 Chalk Top
6305.00	6745.60	Niobrara C Chalk Top


ANNOTATIONS

MD	Inc	Azi	TVD	+N/-S	+E/-W	VSec	Departure	Annotation
200.00	0.00	0.00	200.00	0.00	0.00	0.00	0.00	Start Build 2.00
767.12	11.34	78.28	763.42	11.36	54.79	17.18	55.95	Start 5103.47 hold at 767.12 MD
5870.59	11.34	78.28	5767.22	215.22	1037.58	325.43	1059.66	Start DLS 10.00 TFO -77.43
6745.60	90.00	1.09	6305.00	785.51	1153.67	904.90	1655.06	Start 12019.39 hold at 6745.60 MD
18764.99	90.00	1.09	6305.00	12802.72	1383.08	12877.21	13674.45	TD at 18764.99


DESIGN TARGET DETAILS

Name	TVD	+N/-S	+E/-W	Northing	Easting	Latitude	Longitude
BT FED 8HN - LP	6305.00	785.51	1153.67	1485013.41	3396414.94	40.655990°N	104.071203°W
BT FED 8HN - PBHL	6305.00	12802.71	1383.29	1497032.75	3396451.47	40.688975°N	104.070373°W

SHL:  
480' FNL, 2103' FEL  
Sec 22-T8N-R60W  
LP:  
300' FSL, 965' FEL  
Sec 15-T8N-R60W  
BHL:  
1722' FSL, 965' FEL  
Sec 3-T8N-R60W

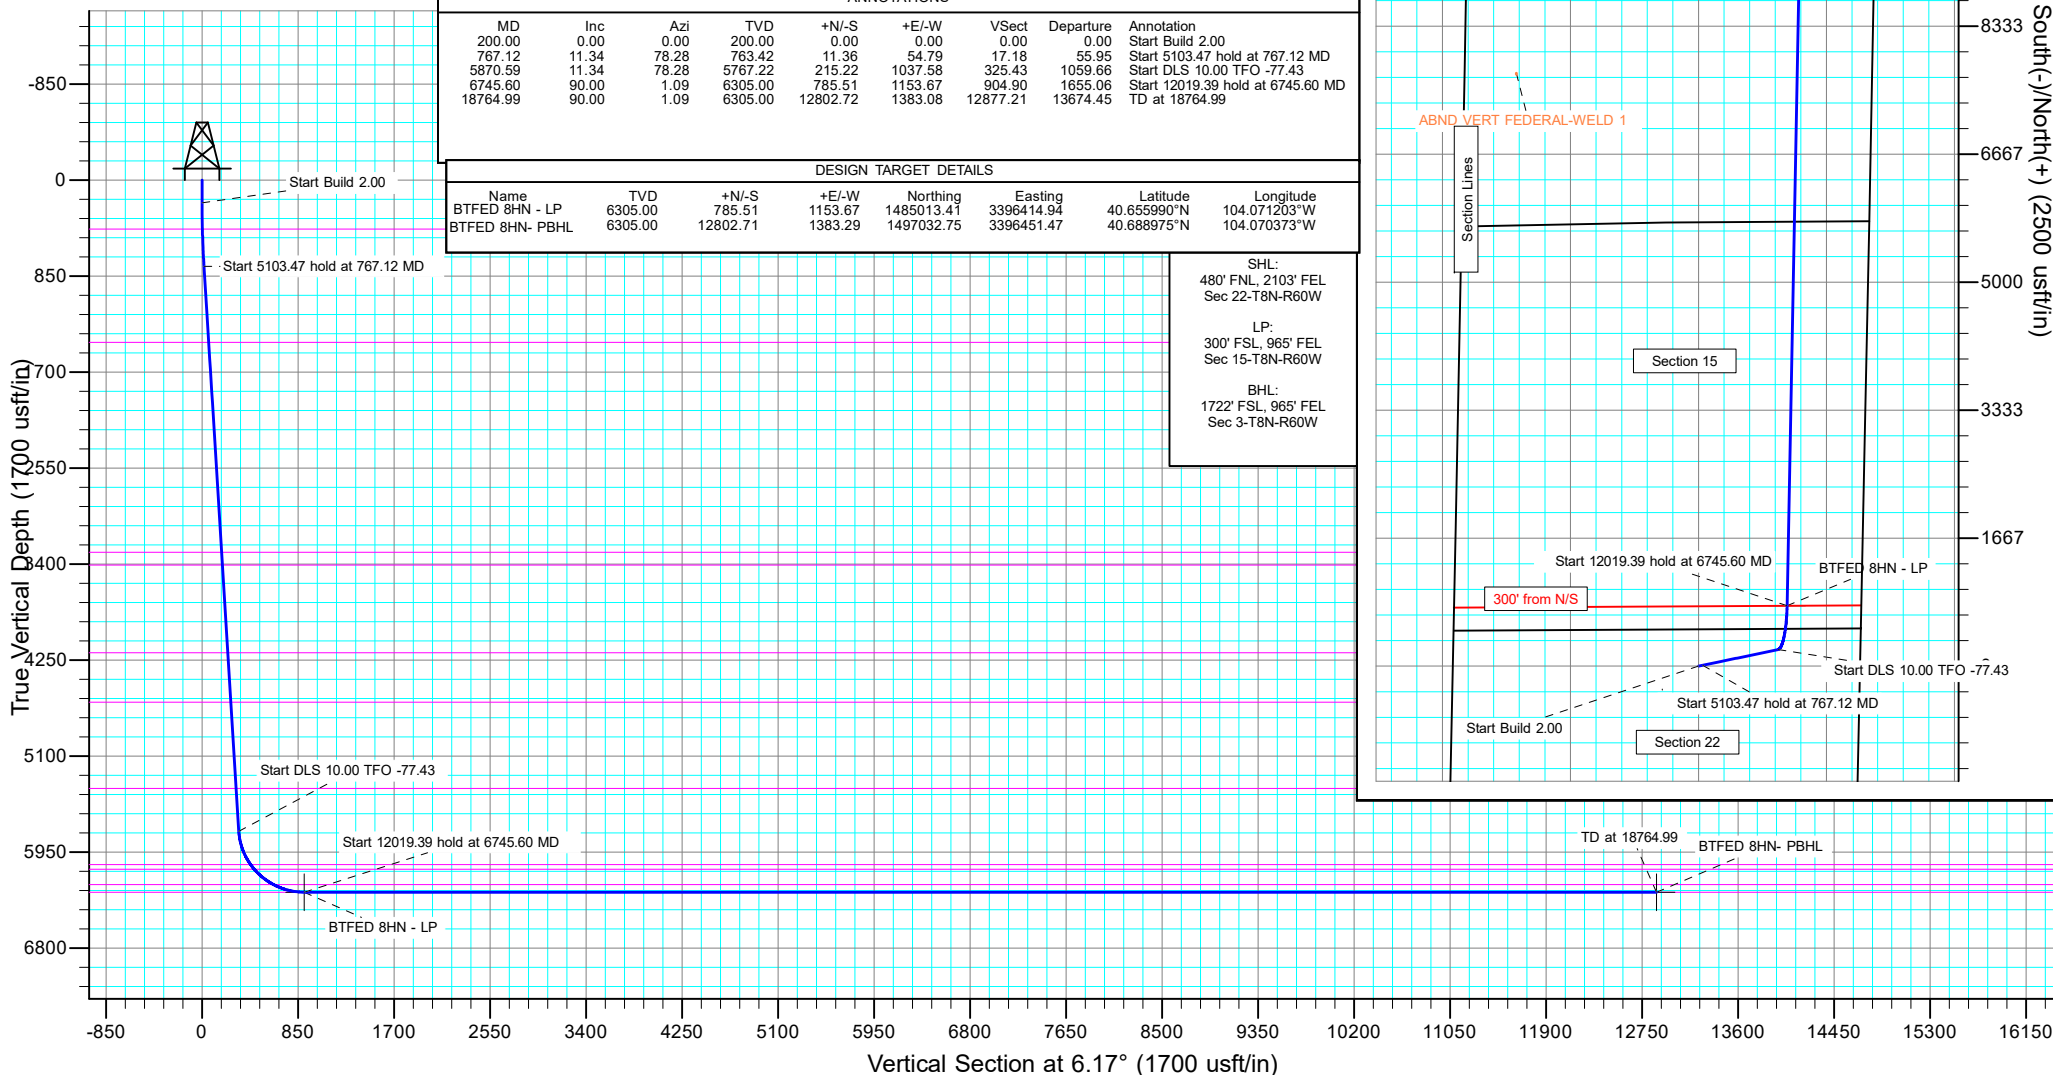

West(-)/East(+) (2500 usf/in)

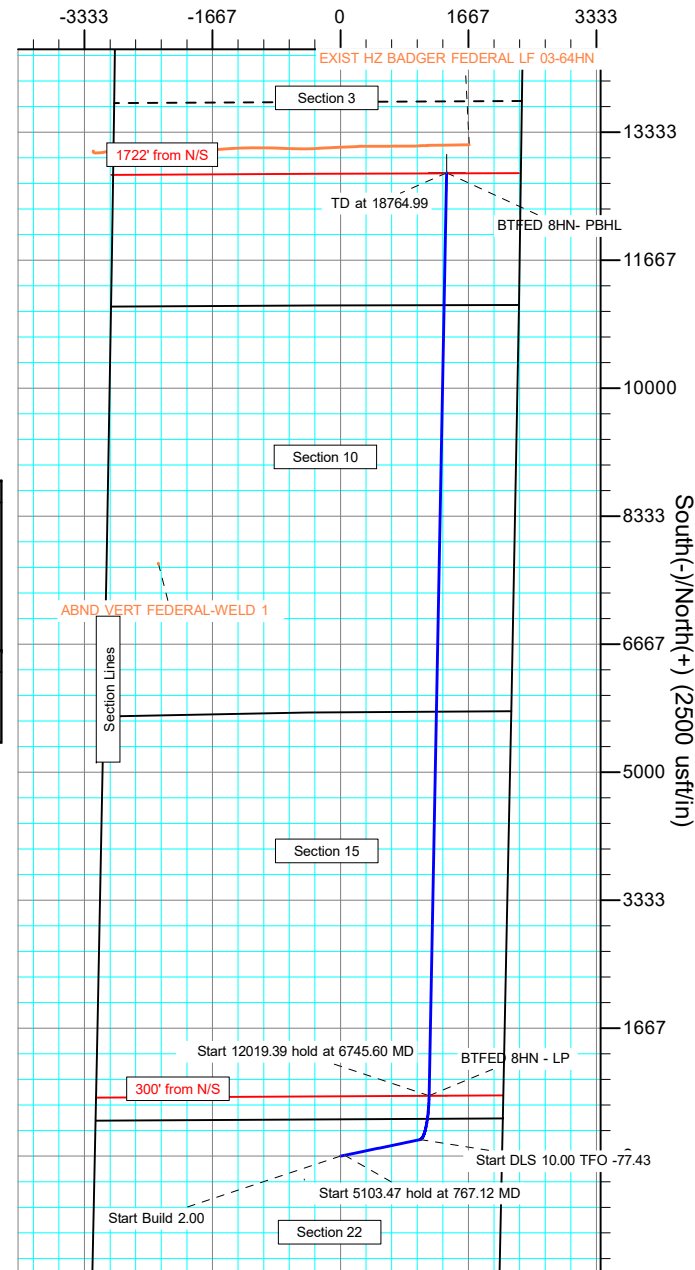

## Planning Report

<b>Database:</b>	EDM 5000.16 Single User Db	<b>Local Co-ordinate Reference:</b>	Well BLUE TEAL FED 15-3-8HN
<b>Company:</b>	MALLARD EXPLORATION	<b>TVD Reference:</b>	KB 27' @ 4918.00usft
<b>Project:</b>	WELD COUNTY	<b>MD Reference:</b>	KB 27' @ 4918.00usft
<b>Site:</b>	SEC 22-T8N-R60W	<b>North Reference:</b>	True
<b>Well:</b>	BLUE TEAL FED 15-3-8HN	<b>Survey Calculation Method:</b>	Minimum Curvature
<b>Wellbore:</b>	ORIGINAL WELLBORE		
<b>Design:</b>	PROPOSAL 1		

<b>Project</b>	WELD COUNTY		
<b>Map System:</b>	US State Plane 1983	<b>System Datum:</b>	Mean Sea Level
<b>Geo Datum:</b>	North American Datum 1983		
<b>Map Zone:</b>	Colorado Northern Zone		

Site		SEC 22-T8N-R60W				
Site Position:		Northing:	1,488,376.93	usft	Latitude:	40.665181°N
From:	Lat/Long	Easting:	3,397,319.63	usft	Longitude:	104.067747°W
Position Uncertainty:		0.00	usft	Slot Radius:	13.200	in

Well		BLUE TEAL FED 15-3-8HN				
Well Position	+N/-S	0.00 usft	Northing:	1,484,209.47 usft	Latitude:	40.653834°N
	+E/-W	0.00 usft	Easting:	3,395,274.03 usft	Longitude:	104.075361°W
Position Uncertainty		0.00 usft	Wellhead Elevation:	usft	Ground Level:	4,891.00 usft
Grid Convergence:		0.92 °				

<b>Wellbore</b>	ORIGINAL WELLBORE				
<b>Magnetics</b>	<b>Model Name</b>	<b>Sample Date</b>	<b>Declination (°)</b>	<b>Dip Angle (°)</b>	<b>Field Strength (nT)</b>
	IGRF2020	7/6/2020	7.60	66.99	52,254.60085381

<b>Design</b>	PROPOSAL 1				
<b>Audit Notes:</b>					
<b>Version:</b>		<b>Phase:</b>	PROTOTYPE	<b>Tie On Depth:</b>	0.00
<b>Vertical Section:</b>		<b>Depth From (TVD) (usft)</b>	<b>+N/-S (usft)</b>	<b>+E/-W (usft)</b>	<b>Direction (°)</b>
		0.00	0.00	0.00	6.17

<b>Plan Survey Tool Program</b>	<b>Date</b>	9/9/2020			
<b>Depth From (usft)</b>	<b>Depth To (usft)</b>	<b>Survey (Wellbore)</b>	<b>Tool Name</b>	<b>Remarks</b>	
1	0.00	18,764.99	PROPOSAL 1 (ORIGINAL WELL	MWD	
			OWSG MWD - Standard		

<b>Plan Sections</b>										
<b>Measured Depth (usft)</b>	<b>Inclination (°)</b>	<b>Azimuth (°)</b>	<b>Vertical Depth (usft)</b>	<b>+N/-S (usft)</b>	<b>+E/-W (usft)</b>	<b>Dogleg Rate (°/100ft)</b>	<b>Build Rate (°/100ft)</b>	<b>Turn Rate (°/100ft)</b>	<b>TFO (°)</b>	<b>Target</b>
0.00	0.00	0.00	0.00	0.00	0.00	0.00	0.00	0.00	0.00	
200.00	0.00	0.00	200.00	0.00	0.00	0.00	0.00	0.00	0.00	
767.12	11.34	78.28	763.42	11.36	54.79	2.00	2.00	0.00	78.28	
5,870.59	11.34	78.28	5,767.22	215.22	1,037.58	0.00	0.00	0.00	0.00	
6,745.60	90.00	1.09	6,305.00	785.51	1,153.67	10.00	8.99	-8.82	-77.43	BT FED 8HN - LP
18,764.99	90.00	1.09	6,305.00	12,802.71	1,383.29	0.00	0.00	0.00	0.00	BT FED 8HN- PBHL

# Planning Report

<b>Database:</b>	EDM 5000.16 Single User Db	<b>Local Co-ordinate Reference:</b>	Well BLUE TEAL FED 15-3-8HN
<b>Company:</b>	MALLARD EXPLORATION	<b>TVD Reference:</b>	KB 27' @ 4918.00usft
<b>Project:</b>	WELD COUNTY	<b>MD Reference:</b>	KB 27' @ 4918.00usft
<b>Site:</b>	SEC 22-T8N-R60W	<b>North Reference:</b>	True
<b>Well:</b>	BLUE TEAL FED 15-3-8HN	<b>Survey Calculation Method:</b>	Minimum Curvature
<b>Wellbore:</b>	ORIGINAL WELLBORE		
<b>Design:</b>	PROPOSAL 1		

Planned Survey									
Measured Depth (usft)	Inclination (°)	Azimuth (°)	Vertical Depth (usft)	+N/-S (usft)	+E/-W (usft)	Vertical Section (usft)	Dogleg Rate (°/100ft)	Build Rate (°/100ft)	Turn Rate (°/100ft)
0.00	0.00	0.00	0.00	0.00	0.00	0.00	0.00	0.00	0.00
100.00	0.00	0.00	100.00	0.00	0.00	0.00	0.00	0.00	0.00
200.00	0.00	0.00	200.00	0.00	0.00	0.00	0.00	0.00	0.00
Start Build 2.00									
300.00	2.00	78.28	299.98	0.35	1.71	0.54	2.00	2.00	0.00
400.00	4.00	78.28	399.84	1.42	6.83	2.14	2.00	2.00	0.00
433.26	4.67	78.28	433.00	1.93	9.29	2.91	2.00	2.00	0.00
Fox Hills Base									
500.00	6.00	78.28	499.45	3.19	15.37	4.82	2.00	2.00	0.00
600.00	8.00	78.28	598.70	5.66	27.30	8.56	2.00	2.00	0.00
700.00	10.00	78.28	697.47	8.84	42.62	13.37	2.00	2.00	0.00
767.12	11.34	78.28	763.42	11.36	54.79	17.18	2.00	2.00	0.00
Start 5103.47 hold at 767.12 MD									
800.00	11.34	78.28	795.66	12.68	61.12	19.17	0.00	0.00	0.00
900.00	11.34	78.28	893.71	16.67	80.37	25.21	0.00	0.00	0.00
1,000.00	11.34	78.28	991.75	20.67	99.63	31.25	0.00	0.00	0.00
1,100.00	11.34	78.28	1,089.80	24.66	118.89	37.29	0.00	0.00	0.00
1,200.00	11.34	78.28	1,187.85	28.65	138.15	43.33	0.00	0.00	0.00
1,300.00	11.34	78.28	1,285.90	32.65	157.40	49.37	0.00	0.00	0.00
1,400.00	11.34	78.28	1,383.94	36.64	176.66	55.41	0.00	0.00	0.00
1,453.09	11.34	78.28	1,436.00	38.76	186.89	58.62	0.00	0.00	0.00
Pierre Shale Top									
1,500.00	11.34	78.28	1,481.99	40.64	195.92	61.45	0.00	0.00	0.00
1,600.00	11.34	78.28	1,580.04	44.63	215.18	67.49	0.00	0.00	0.00
1,700.00	11.34	78.28	1,678.08	48.63	234.43	73.53	0.00	0.00	0.00
1,800.00	11.34	78.28	1,776.13	52.62	253.69	79.57	0.00	0.00	0.00
1,900.00	11.34	78.28	1,874.18	56.61	272.95	85.61	0.00	0.00	0.00
2,000.00	11.34	78.28	1,972.22	60.61	292.21	91.65	0.00	0.00	0.00
2,100.00	11.34	78.28	2,070.27	64.60	311.46	97.69	0.00	0.00	0.00
2,200.00	11.34	78.28	2,168.32	68.60	330.72	103.73	0.00	0.00	0.00
2,300.00	11.34	78.28	2,266.36	72.59	349.98	109.77	0.00	0.00	0.00
2,400.00	11.34	78.28	2,364.41	76.59	369.23	115.81	0.00	0.00	0.00
2,500.00	11.34	78.28	2,462.46	80.58	388.49	121.85	0.00	0.00	0.00
2,600.00	11.34	78.28	2,560.51	84.58	407.75	127.89	0.00	0.00	0.00
2,700.00	11.34	78.28	2,658.55	88.57	427.01	133.93	0.00	0.00	0.00
2,800.00	11.34	78.28	2,756.60	92.56	446.26	139.97	0.00	0.00	0.00
2,900.00	11.34	78.28	2,854.65	96.56	465.52	146.01	0.00	0.00	0.00
3,000.00	11.34	78.28	2,952.69	100.55	484.78	152.05	0.00	0.00	0.00
3,100.00	11.34	78.28	3,050.74	104.55	504.04	158.09	0.00	0.00	0.00
3,200.00	11.34	78.28	3,148.79	108.54	523.29	164.13	0.00	0.00	0.00
3,300.00	11.34	78.28	3,246.83	112.54	542.55	170.17	0.00	0.00	0.00
3,348.11	11.34	78.28	3,294.00	114.46	551.81	173.07	0.00	0.00	0.00
Richard Sandstone									
3,400.00	11.34	78.28	3,344.88	116.53	561.81	176.21	0.00	0.00	0.00
3,465.40	11.34	78.28	3,409.00	119.14	574.40	180.16	0.00	0.00	0.00
Parkman Sandstone									
3,500.00	11.34	78.28	3,442.93	120.52	581.07	182.25	0.00	0.00	0.00
3,600.00	11.34	78.28	3,540.97	124.52	600.32	188.29	0.00	0.00	0.00
3,700.00	11.34	78.28	3,639.02	128.51	619.58	194.33	0.00	0.00	0.00
3,800.00	11.34	78.28	3,737.07	132.51	638.84	200.37	0.00	0.00	0.00
3,900.00	11.34	78.28	3,835.12	136.50	658.10	206.41	0.00	0.00	0.00
4,000.00	11.34	78.28	3,933.16	140.50	677.35	212.45	0.00	0.00	0.00
4,100.00	11.34	78.28	4,031.21	144.49	696.61	218.49	0.00	0.00	0.00

# Planning Report

<b>Database:</b>	EDM 5000.16 Single User Db	<b>Local Co-ordinate Reference:</b>	Well BLUE TEAL FED 15-3-8HN
<b>Company:</b>	MALLARD EXPLORATION	<b>TVD Reference:</b>	KB 27' @ 4918.00usft
<b>Project:</b>	WELD COUNTY	<b>MD Reference:</b>	KB 27' @ 4918.00usft
<b>Site:</b>	SEC 22-T8N-R60W	<b>North Reference:</b>	True
<b>Well:</b>	BLUE TEAL FED 15-3-8HN	<b>Survey Calculation Method:</b>	Minimum Curvature
<b>Wellbore:</b>	ORIGINAL WELLBORE		
<b>Design:</b>	PROPOSAL 1		

Planned Survey										
Measured Depth (usft)	Inclination (°)	Azimuth (°)	Vertical Depth (usft)	+N/-S (usft)	+E/-W (usft)	Vertical Section (usft)	Dogleg Rate (°/100ft)	Build Rate (°/100ft)	Turn Rate (°/100ft)	
4,200.00	11.34	78.28	4,129.26	148.49	715.87	224.53	0.00	0.00	0.00	
4,256.85	11.34	78.28	4,185.00	150.76	726.82	227.96	0.00	0.00	0.00	
<b>Sussex Sandstone</b>										
4,300.00	11.34	78.28	4,227.30	152.48	735.12	230.57	0.00	0.00	0.00	
4,400.00	11.34	78.28	4,325.35	156.47	754.38	236.61	0.00	0.00	0.00	
4,500.00	11.34	78.28	4,423.40	160.47	773.64	242.65	0.00	0.00	0.00	
4,600.00	11.34	78.28	4,521.44	164.46	792.90	248.69	0.00	0.00	0.00	
4,700.00	11.34	78.28	4,619.49	168.46	812.15	254.73	0.00	0.00	0.00	
4,703.58	11.34	78.28	4,623.00	168.60	812.84	254.94	0.00	0.00	0.00	
<b>Shannon Sandstone</b>										
4,800.00	11.34	78.28	4,717.54	172.45	831.41	260.77	0.00	0.00	0.00	
4,900.00	11.34	78.28	4,815.58	176.45	850.67	266.80	0.00	0.00	0.00	
5,000.00	11.34	78.28	4,913.63	180.44	869.93	272.84	0.00	0.00	0.00	
5,100.00	11.34	78.28	5,011.68	184.43	889.18	278.88	0.00	0.00	0.00	
5,200.00	11.34	78.28	5,109.73	188.43	908.44	284.92	0.00	0.00	0.00	
5,300.00	11.34	78.28	5,207.77	192.42	927.70	290.96	0.00	0.00	0.00	
5,400.00	11.34	78.28	5,305.82	196.42	946.96	297.00	0.00	0.00	0.00	
5,481.78	11.34	78.28	5,386.00	199.68	962.70	301.94	0.00	0.00	0.00	
<b>TeePee Buttes</b>										
5,500.00	11.34	78.28	5,403.87	200.41	966.21	303.04	0.00	0.00	0.00	
5,600.00	11.34	78.28	5,501.91	204.41	985.47	309.08	0.00	0.00	0.00	
5,700.00	11.34	78.28	5,599.96	208.40	1,004.73	315.12	0.00	0.00	0.00	
5,800.00	11.34	78.28	5,698.01	212.40	1,023.99	321.16	0.00	0.00	0.00	
5,870.59	11.34	78.28	5,767.22	215.22	1,037.58	325.43	0.00	0.00	0.00	
<b>Start DLS 10.00 TFO -77.43</b>										
5,900.00	12.32	64.71	5,796.01	217.14	1,043.25	327.95	10.00	3.31	-46.16	
5,950.00	15.17	47.27	5,844.59	223.87	1,052.88	335.67	10.00	5.71	-34.88	
6,000.00	18.92	35.89	5,892.40	234.88	1,062.44	347.65	10.00	7.50	-22.75	
6,050.00	23.13	28.34	5,939.07	250.10	1,071.86	363.79	10.00	8.43	-15.10	
6,100.00	27.60	23.07	5,984.25	269.41	1,081.07	383.98	10.00	8.93	-10.55	
6,150.00	32.21	19.18	6,027.58	292.66	1,089.99	408.06	10.00	9.22	-7.77	
6,190.36	36.00	16.71	6,061.00	314.19	1,096.94	430.21	10.00	9.39	-6.12	
<b>Sharon Springs</b>										
6,200.00	36.91	16.19	6,068.75	319.68	1,098.56	435.84	10.00	9.46	-5.44	
6,241.43	40.86	14.16	6,101.00	344.78	1,105.35	461.53	10.00	9.52	-4.88	
<b>Niobrara Top</b>										
6,250.00	41.68	13.79	6,107.44	350.26	1,106.72	467.12	10.00	9.57	-4.41	
6,300.00	46.48	11.80	6,143.35	384.18	1,114.39	501.66	10.00	9.61	-3.98	
6,350.00	51.32	10.10	6,176.21	421.16	1,121.52	539.19	10.00	9.67	-3.39	
6,400.00	56.17	8.63	6,205.77	460.93	1,128.07	579.44	10.00	9.71	-2.96	
6,450.00	61.04	7.31	6,231.81	503.18	1,133.97	622.08	10.00	9.74	-2.64	
6,460.90	62.11	7.04	6,237.00	512.69	1,135.16	631.67	10.00	9.76	-2.48	
<b>Niobrara B2 Chalk Top</b>										
6,500.00	65.93	6.11	6,254.13	547.60	1,139.18	666.81	10.00	9.77	-2.38	
6,550.00	70.82	5.00	6,272.55	593.85	1,143.67	713.27	10.00	9.78	-2.22	
6,600.00	75.72	3.95	6,286.94	641.57	1,147.39	761.12	10.00	9.80	-2.09	
6,650.00	80.62	2.95	6,297.19	690.41	1,150.33	809.98	10.00	9.81	-2.01	
6,700.00	85.53	1.97	6,303.22	739.98	1,152.46	859.50	10.00	9.81	-1.95	
6,745.60	90.00	1.09	6,305.00	785.51	1,153.67	904.90	10.00	9.81	-1.92	
<b>Start 12019.39 hold at 6745.60 MD - Niobrara C Chalk Top</b>										
6,800.00	90.00	1.09	6,305.00	839.91	1,154.71	959.09	0.00	0.00	0.00	
6,900.00	90.00	1.09	6,305.00	939.89	1,156.62	1,058.70	0.00	0.00	0.00	
7,000.00	90.00	1.09	6,305.00	1,039.87	1,158.53	1,158.31	0.00	0.00	0.00	

# Planning Report

<b>Database:</b>	EDM 5000.16 Single User Db	<b>Local Co-ordinate Reference:</b>	Well BLUE TEAL FED 15-3-8HN
<b>Company:</b>	MALLARD EXPLORATION	<b>TVD Reference:</b>	KB 27' @ 4918.00usft
<b>Project:</b>	WELD COUNTY	<b>MD Reference:</b>	KB 27' @ 4918.00usft
<b>Site:</b>	SEC 22-T8N-R60W	<b>North Reference:</b>	True
<b>Well:</b>	BLUE TEAL FED 15-3-8HN	<b>Survey Calculation Method:</b>	Minimum Curvature
<b>Wellbore:</b>	ORIGINAL WELLBORE		
<b>Design:</b>	PROPOSAL 1		

Planned Survey										
Measured Depth (usft)	Inclination (°)	Azimuth (°)	Vertical Depth (usft)	+N/-S (usft)	+E/-W (usft)	Vertical Section (usft)	Dogleg Rate (°/100ft)	Build Rate (°/100ft)	Turn Rate (°/100ft)	
7,100.00	90.00	1.09	6,305.00	1,139.85	1,160.44	1,257.91	0.00	0.00	0.00	
7,200.00	90.00	1.09	6,305.00	1,239.84	1,162.35	1,357.52	0.00	0.00	0.00	
7,300.00	90.00	1.09	6,305.00	1,339.82	1,164.25	1,457.13	0.00	0.00	0.00	
7,400.00	90.00	1.09	6,305.00	1,439.80	1,166.16	1,556.74	0.00	0.00	0.00	
7,500.00	90.00	1.09	6,305.00	1,539.78	1,168.07	1,656.35	0.00	0.00	0.00	
7,600.00	90.00	1.09	6,305.00	1,639.76	1,169.98	1,755.96	0.00	0.00	0.00	
7,700.00	90.00	1.09	6,305.00	1,739.75	1,171.89	1,855.56	0.00	0.00	0.00	
7,800.00	90.00	1.09	6,305.00	1,839.73	1,173.80	1,955.17	0.00	0.00	0.00	
7,900.00	90.00	1.09	6,305.00	1,939.71	1,175.71	2,054.78	0.00	0.00	0.00	
8,000.00	90.00	1.09	6,305.00	2,039.69	1,177.61	2,154.39	0.00	0.00	0.00	
8,100.00	90.00	1.09	6,305.00	2,139.67	1,179.52	2,254.00	0.00	0.00	0.00	
8,200.00	90.00	1.09	6,305.00	2,239.65	1,181.43	2,353.61	0.00	0.00	0.00	
8,300.00	90.00	1.09	6,305.00	2,339.64	1,183.34	2,453.21	0.00	0.00	0.00	
8,400.00	90.00	1.09	6,305.00	2,439.62	1,185.25	2,552.82	0.00	0.00	0.00	
8,500.00	90.00	1.09	6,305.00	2,539.60	1,187.16	2,652.43	0.00	0.00	0.00	
8,600.00	90.00	1.09	6,305.00	2,639.58	1,189.07	2,752.04	0.00	0.00	0.00	
8,700.00	90.00	1.09	6,305.00	2,739.56	1,190.98	2,851.65	0.00	0.00	0.00	
8,800.00	90.00	1.09	6,305.00	2,839.54	1,192.88	2,951.25	0.00	0.00	0.00	
8,900.00	90.00	1.09	6,305.00	2,939.53	1,194.79	3,050.86	0.00	0.00	0.00	
9,000.00	90.00	1.09	6,305.00	3,039.51	1,196.70	3,150.47	0.00	0.00	0.00	
9,100.00	90.00	1.09	6,305.00	3,139.49	1,198.61	3,250.08	0.00	0.00	0.00	
9,200.00	90.00	1.09	6,305.00	3,239.47	1,200.52	3,349.69	0.00	0.00	0.00	
9,300.00	90.00	1.09	6,305.00	3,339.45	1,202.43	3,449.30	0.00	0.00	0.00	
9,400.00	90.00	1.09	6,305.00	3,439.44	1,204.34	3,548.90	0.00	0.00	0.00	
9,500.00	90.00	1.09	6,305.00	3,539.42	1,206.24	3,648.51	0.00	0.00	0.00	
9,600.00	90.00	1.09	6,305.00	3,639.40	1,208.15	3,748.12	0.00	0.00	0.00	
9,700.00	90.00	1.09	6,305.00	3,739.38	1,210.06	3,847.73	0.00	0.00	0.00	
9,800.00	90.00	1.09	6,305.00	3,839.36	1,211.97	3,947.34	0.00	0.00	0.00	
9,900.00	90.00	1.09	6,305.00	3,939.34	1,213.88	4,046.95	0.00	0.00	0.00	
10,000.00	90.00	1.09	6,305.00	4,039.33	1,215.79	4,146.55	0.00	0.00	0.00	
10,100.00	90.00	1.09	6,305.00	4,139.31	1,217.70	4,246.16	0.00	0.00	0.00	
10,200.00	90.00	1.09	6,305.00	4,239.29	1,219.60	4,345.77	0.00	0.00	0.00	
10,300.00	90.00	1.09	6,305.00	4,339.27	1,221.51	4,445.38	0.00	0.00	0.00	
10,400.00	90.00	1.09	6,305.00	4,439.25	1,223.42	4,544.99	0.00	0.00	0.00	
10,500.00	90.00	1.09	6,305.00	4,539.24	1,225.33	4,644.60	0.00	0.00	0.00	
10,600.00	90.00	1.09	6,305.00	4,639.22	1,227.24	4,744.20	0.00	0.00	0.00	
10,700.00	90.00	1.09	6,305.00	4,739.20	1,229.15	4,843.81	0.00	0.00	0.00	
10,800.00	90.00	1.09	6,305.00	4,839.18	1,231.06	4,943.42	0.00	0.00	0.00	
10,900.00	90.00	1.09	6,305.00	4,939.16	1,232.96	5,043.03	0.00	0.00	0.00	
11,000.00	90.00	1.09	6,305.00	5,039.14	1,234.87	5,142.64	0.00	0.00	0.00	
11,100.00	90.00	1.09	6,305.00	5,139.13	1,236.78	5,242.25	0.00	0.00	0.00	
11,200.00	90.00	1.09	6,305.00	5,239.11	1,238.69	5,341.85	0.00	0.00	0.00	
11,300.00	90.00	1.09	6,305.00	5,339.09	1,240.60	5,441.46	0.00	0.00	0.00	
11,400.00	90.00	1.09	6,305.00	5,439.07	1,242.51	5,541.07	0.00	0.00	0.00	
11,500.00	90.00	1.09	6,305.00	5,539.05	1,244.42	5,640.68	0.00	0.00	0.00	
11,600.00	90.00	1.09	6,305.00	5,639.03	1,246.32	5,740.29	0.00	0.00	0.00	
11,700.00	90.00	1.09	6,305.00	5,739.02	1,248.23	5,839.90	0.00	0.00	0.00	
11,800.00	90.00	1.09	6,305.00	5,839.00	1,250.14	5,939.50	0.00	0.00	0.00	
11,900.00	90.00	1.09	6,305.00	5,938.98	1,252.05	6,039.11	0.00	0.00	0.00	
12,000.00	90.00	1.09	6,305.00	6,038.96	1,253.96	6,138.72	0.00	0.00	0.00	
12,100.00	90.00	1.09	6,305.00	6,138.94	1,255.87	6,238.33	0.00	0.00	0.00	
12,200.00	90.00	1.09	6,305.00	6,238.93	1,257.78	6,337.94	0.00	0.00	0.00	
12,300.00	90.00	1.09	6,305.00	6,338.91	1,259.69	6,437.54	0.00	0.00	0.00	
12,400.00	90.00	1.09	6,305.00	6,438.89	1,261.59	6,537.15	0.00	0.00	0.00	

# Planning Report

<b>Database:</b>	EDM 5000.16 Single User Db	<b>Local Co-ordinate Reference:</b>	Well BLUE TEAL FED 15-3-8HN
<b>Company:</b>	MALLARD EXPLORATION	<b>TVD Reference:</b>	KB 27' @ 4918.00usft
<b>Project:</b>	WELD COUNTY	<b>MD Reference:</b>	KB 27' @ 4918.00usft
<b>Site:</b>	SEC 22-T8N-R60W	<b>North Reference:</b>	True
<b>Well:</b>	BLUE TEAL FED 15-3-8HN	<b>Survey Calculation Method:</b>	Minimum Curvature
<b>Wellbore:</b>	ORIGINAL WELLBORE		
<b>Design:</b>	PROPOSAL 1		

Planned Survey									
Measured Depth (usft)	Inclination (°)	Azimuth (°)	Vertical Depth (usft)	+N/-S (usft)	+E/-W (usft)	Vertical Section (usft)	Dogleg Rate (°/100ft)	Build Rate (°/100ft)	Turn Rate (°/100ft)
12,500.00	90.00	1.09	6,305.00	6,538.87	1,263.50	6,636.76	0.00	0.00	0.00
12,600.00	90.00	1.09	6,305.00	6,638.85	1,265.41	6,736.37	0.00	0.00	0.00
12,700.00	90.00	1.09	6,305.00	6,738.83	1,267.32	6,835.98	0.00	0.00	0.00
12,800.00	90.00	1.09	6,305.00	6,838.82	1,269.23	6,935.59	0.00	0.00	0.00
12,900.00	90.00	1.09	6,305.00	6,938.80	1,271.14	7,035.19	0.00	0.00	0.00
13,000.00	90.00	1.09	6,305.00	7,038.78	1,273.05	7,134.80	0.00	0.00	0.00
13,100.00	90.00	1.09	6,305.00	7,138.76	1,274.95	7,234.41	0.00	0.00	0.00
13,200.00	90.00	1.09	6,305.00	7,238.74	1,276.86	7,334.02	0.00	0.00	0.00
13,300.00	90.00	1.09	6,305.00	7,338.73	1,278.77	7,433.63	0.00	0.00	0.00
13,400.00	90.00	1.09	6,305.00	7,438.71	1,280.68	7,533.24	0.00	0.00	0.00
13,500.00	90.00	1.09	6,305.00	7,538.69	1,282.59	7,632.84	0.00	0.00	0.00
13,600.00	90.00	1.09	6,305.00	7,638.67	1,284.50	7,732.45	0.00	0.00	0.00
13,700.00	90.00	1.09	6,305.00	7,738.65	1,286.41	7,832.06	0.00	0.00	0.00
13,800.00	90.00	1.09	6,305.00	7,838.63	1,288.31	7,931.67	0.00	0.00	0.00
13,900.00	90.00	1.09	6,305.00	7,938.62	1,290.22	8,031.28	0.00	0.00	0.00
14,000.00	90.00	1.09	6,305.00	8,038.60	1,292.13	8,130.89	0.00	0.00	0.00
14,100.00	90.00	1.09	6,305.00	8,138.58	1,294.04	8,230.49	0.00	0.00	0.00
14,200.00	90.00	1.09	6,305.00	8,238.56	1,295.95	8,330.10	0.00	0.00	0.00
14,300.00	90.00	1.09	6,305.00	8,338.54	1,297.86	8,429.71	0.00	0.00	0.00
14,400.00	90.00	1.09	6,305.00	8,438.52	1,299.77	8,529.32	0.00	0.00	0.00
14,500.00	90.00	1.09	6,305.00	8,538.51	1,301.67	8,628.93	0.00	0.00	0.00
14,600.00	90.00	1.09	6,305.00	8,638.49	1,303.58	8,728.54	0.00	0.00	0.00
14,700.00	90.00	1.09	6,305.00	8,738.47	1,305.49	8,828.14	0.00	0.00	0.00
14,800.00	90.00	1.09	6,305.00	8,838.45	1,307.40	8,927.75	0.00	0.00	0.00
14,900.00	90.00	1.09	6,305.00	8,938.43	1,309.31	9,027.36	0.00	0.00	0.00
15,000.00	90.00	1.09	6,305.00	9,038.42	1,311.22	9,126.97	0.00	0.00	0.00
15,100.00	90.00	1.09	6,305.00	9,138.40	1,313.13	9,226.58	0.00	0.00	0.00
15,200.00	90.00	1.09	6,305.00	9,238.38	1,315.03	9,326.18	0.00	0.00	0.00
15,300.00	90.00	1.09	6,305.00	9,338.36	1,316.94	9,425.79	0.00	0.00	0.00
15,400.00	90.00	1.09	6,305.00	9,438.34	1,318.85	9,525.40	0.00	0.00	0.00
15,500.00	90.00	1.09	6,305.00	9,538.32	1,320.76	9,625.01	0.00	0.00	0.00
15,600.00	90.00	1.09	6,305.00	9,638.31	1,322.67	9,724.62	0.00	0.00	0.00
15,700.00	90.00	1.09	6,305.00	9,738.29	1,324.58	9,824.23	0.00	0.00	0.00
15,800.00	90.00	1.09	6,305.00	9,838.27	1,326.49	9,923.83	0.00	0.00	0.00
15,900.00	90.00	1.09	6,305.00	9,938.25	1,328.40	10,023.44	0.00	0.00	0.00
16,000.00	90.00	1.09	6,305.00	10,038.23	1,330.30	10,123.05	0.00	0.00	0.00
16,100.00	90.00	1.09	6,305.00	10,138.22	1,332.21	10,222.66	0.00	0.00	0.00
16,200.00	90.00	1.09	6,305.00	10,238.20	1,334.12	10,322.27	0.00	0.00	0.00
16,300.00	90.00	1.09	6,305.00	10,338.18	1,336.03	10,421.88	0.00	0.00	0.00
16,400.00	90.00	1.09	6,305.00	10,438.16	1,337.94	10,521.48	0.00	0.00	0.00
16,500.00	90.00	1.09	6,305.00	10,538.14	1,339.85	10,621.09	0.00	0.00	0.00
16,600.00	90.00	1.09	6,305.00	10,638.12	1,341.76	10,720.70	0.00	0.00	0.00
16,700.00	90.00	1.09	6,305.00	10,738.11	1,343.66	10,820.31	0.00	0.00	0.00
16,800.00	90.00	1.09	6,305.00	10,838.09	1,345.57	10,919.92	0.00	0.00	0.00
16,900.00	90.00	1.09	6,305.00	10,938.07	1,347.48	11,019.53	0.00	0.00	0.00
17,000.00	90.00	1.09	6,305.00	11,038.05	1,349.39	11,119.13	0.00	0.00	0.00
17,100.00	90.00	1.09	6,305.00	11,138.03	1,351.30	11,218.74	0.00	0.00	0.00
17,200.00	90.00	1.09	6,305.00	11,238.01	1,353.21	11,318.35	0.00	0.00	0.00
17,300.00	90.00	1.09	6,305.00	11,338.00	1,355.12	11,417.96	0.00	0.00	0.00
17,400.00	90.00	1.09	6,305.00	11,437.98	1,357.02	11,517.57	0.00	0.00	0.00
17,500.00	90.00	1.09	6,305.00	11,537.96	1,358.93	11,617.18	0.00	0.00	0.00
17,600.00	90.00	1.09	6,305.00	11,637.94	1,360.84	11,716.78	0.00	0.00	0.00
17,700.00	90.00	1.09	6,305.00	11,737.92	1,362.75	11,816.39	0.00	0.00	0.00
17,800.00	90.00	1.09	6,305.00	11,837.91	1,364.66	11,916.00	0.00	0.00	0.00

## Planning Report

<b>Database:</b>	EDM 5000.16 Single User Db	<b>Local Co-ordinate Reference:</b>	Well BLUE TEAL FED 15-3-8HN
<b>Company:</b>	MALLARD EXPLORATION	<b>TVD Reference:</b>	KB 27' @ 4918.00usft
<b>Project:</b>	WELD COUNTY	<b>MD Reference:</b>	KB 27' @ 4918.00usft
<b>Site:</b>	SEC 22-T8N-R60W	<b>North Reference:</b>	True
<b>Well:</b>	BLUE TEAL FED 15-3-8HN	<b>Survey Calculation Method:</b>	Minimum Curvature
<b>Wellbore:</b>	ORIGINAL WELLBORE		
<b>Design:</b>	PROPOSAL 1		

Planned Survey									
Measured Depth (usft)	Inclination (°)	Azimuth (°)	Vertical Depth (usft)	+N/-S (usft)	+E/-W (usft)	Vertical Section (usft)	Dogleg Rate (°/100ft)	Build Rate (°/100ft)	Turn Rate (°/100ft)
17,900.00	90.00	1.09	6,305.00	11,937.89	1,366.57	12,015.61	0.00	0.00	0.00
18,000.00	90.00	1.09	6,305.00	12,037.87	1,368.48	12,115.22	0.00	0.00	0.00
18,100.00	90.00	1.09	6,305.00	12,137.85	1,370.38	12,214.82	0.00	0.00	0.00
18,200.00	90.00	1.09	6,305.00	12,237.83	1,372.29	12,314.43	0.00	0.00	0.00
18,300.00	90.00	1.09	6,305.00	12,337.81	1,374.20	12,414.04	0.00	0.00	0.00
18,400.00	90.00	1.09	6,305.00	12,437.80	1,376.11	12,513.65	0.00	0.00	0.00
18,500.00	90.00	1.09	6,305.00	12,537.78	1,378.02	12,613.26	0.00	0.00	0.00
18,600.00	90.00	1.09	6,305.00	12,637.76	1,379.93	12,712.87	0.00	0.00	0.00
18,700.00	90.00	1.09	6,305.00	12,737.74	1,381.84	12,812.47	0.00	0.00	0.00
18,764.99	90.00	1.09	6,305.00	12,802.72	1,383.08	12,877.21	0.00	0.00	0.00
TD at 18764.99									

Design Targets									
Target Name - hit/miss target - Shape	Dip Angle (°)	Dip Dir. (°)	TVD (usft)	+N/-S (usft)	+E/-W (usft)	Northing (usft)	Easting (usft)	Latitude	Longitude
BTFED 8HN - LP - plan hits target center - Point	0.00	0.00	6,305.00	785.51	1,153.67	1,485,013.42	3,396,414.94	40.655990°N	104.071203°W
BTFED 8HN- PBHL - plan misses target center by 0.21usft at 18764.99usft MD (6305.00 TVD, 12802.72 N, 1383.08 E) - Point	0.00	0.00	6,305.00	12,802.71	1,383.29	1,497,032.75	3,396,451.47	40.688975°N	104.070373°W

Formations						
Measured Depth (usft)	Vertical Depth (usft)	Name	Lithology	Dip (°)	Dip Direction (°)	
433.26	433.00	Fox Hills Base				
1,453.09	1,436.00	Pierre Shale Top				
3,348.11	3,294.00	Richard Sandstone				
3,465.40	3,409.00	Parkman Sandstone				
4,256.85	4,185.00	Sussex Sandstone				
4,703.58	4,623.00	Shannon Sandstone				
5,481.78	5,386.00	TeePee Buttes				
6,190.36	6,061.00	Sharon Springs				
6,241.43	6,101.00	Niobrara Top				
6,460.90	6,237.00	Niobrara B2 Chalk Top				
6,745.60	6,305.00	Niobrara C Chalk Top				



## Planning Report

<b>Database:</b>	EDM 5000.16 Single User Db	<b>Local Co-ordinate Reference:</b>	Well BLUE TEAL FED 15-3-8HN
<b>Company:</b>	MALLARD EXPLORATION	<b>TVD Reference:</b>	KB 27' @ 4918.00usft
<b>Project:</b>	WELD COUNTY	<b>MD Reference:</b>	KB 27' @ 4918.00usft
<b>Site:</b>	SEC 22-T8N-R60W	<b>North Reference:</b>	True
<b>Well:</b>	BLUE TEAL FED 15-3-8HN	<b>Survey Calculation Method:</b>	Minimum Curvature
<b>Wellbore:</b>	ORIGINAL WELLBORE		
<b>Design:</b>	PROPOSAL 1		

Plan Annotations				
Measured Depth (usft)	Vertical Depth (usft)	Local Coordinates		Comment
		+N/-S (usft)	+E/-W (usft)	
200.00	200.00	0.00	0.00	Start Build 2.00
767.12	763.42	11.36	54.79	Start 5103.47 hold at 767.12 MD
5,870.59	5,767.22	215.22	1,037.58	Start DLS 10.00 TFO -77.43
6,745.60	6,305.00	785.51	1,153.67	Start 12019.39 hold at 6745.60 MD
18,764.99	6,305.00	12,802.72	1,383.08	TD at 18764.99