




North Wellington #21-1

Nielson & Associates, Inc.
714' FSL & 1894' FEL Sec 21-T11N-R68W
API # 05-069-06330-00
Larimer County, Colorado
Proposed Wellbore Configuration

RECEIVED

NOV - 1 01

COGCC

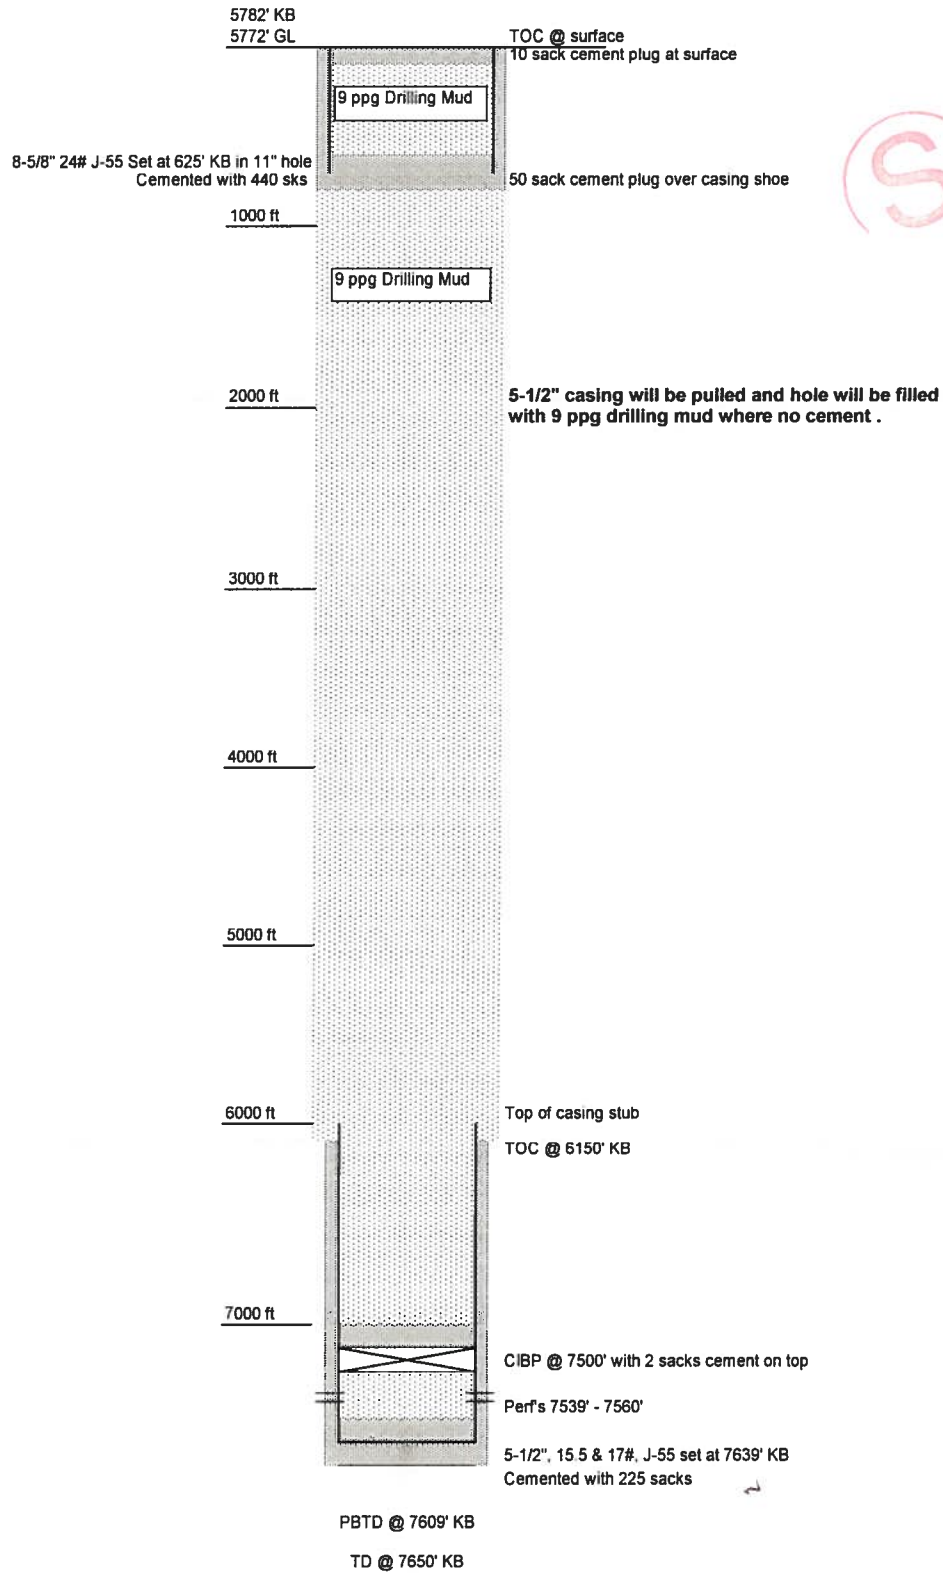

Prepared By T.R. Ziehl