



1 Mile Offset:

No PR Sussex

Deepest WW: 200'

No fox hills aquifer data

Upper Pierre Base @ 1115'

Top off as needed

Tag plug ~750'

Pump from 750' to surface

w/ 230 sx Class G w/ 2%CaCl2

Tag plug ~1500'

Pump from 1500' to 750'

w/ 220 sx Class G w/ 2%CaCl2

Pump from 2174' to 1500'

w/ 200 sx Class G w/2%CaCl2

Pump 40 sx @ 2310'

calc TOC @ 2174'

Cut & pull casing @ 6061'

5-1/2" CIBP set @ 6200'

9/15/1987


WELLBORE DIAGRAM

PROPOSED WBD

1980 FSL 1980 FWL

Cut and Cap (Well Name,
API, Legal Desc.)

10' below proposed grade

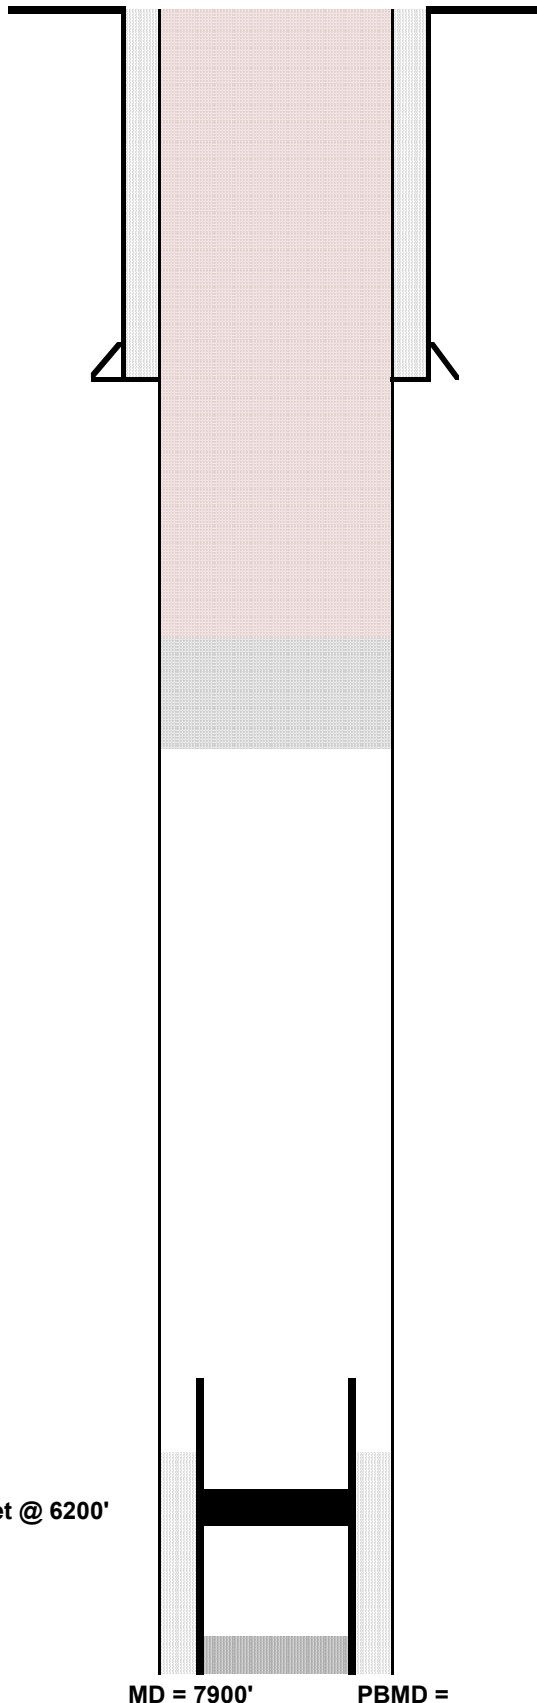

Operator:	Walter Properties
Well Name:	Thayer 2-30
Lease Number:	
Location:	NESW 30 6N 67W
Field:	Mako - #52420
County, State:	Weld CO
API Number:	05-123-12031
Diagram Date:	7/30/2020
Lat/Long	40.455913/-104.936947

KB

GL 4955'

Spud Date: 10/28/1984

Surface Casing : 13-1/4" hole

9-5/8" 24# set @ 533'

Cmt w/ 300 sx Class G w/ 3% CaCl2

Production Casing : 7-7/8" hole

5-1/2" 20# set @ 7900'

Cmt w/ 390 sx Class G w/ 10% salt

Tubing Detail:

Formation Tops:

Pierre	2355'
Parkman	3550'
Sussex	4252'
Shannon	4638'
Niobrara	6961'
Fort Hays	7272'
Codell	7290'
J Sand	7765'

Perforations

J Sand: