

IMAGE COURTESY OF GOOGLE EARTH 2015

LEGEND

- ⊗ MONITORING WELL
- - - EXCAVATION EXTENT
- ↑ SURVEYED GROUNDWATER FLOW DIRECTION
- BERM
- - - IRRIGATION DITCH
- x — x FORMER FENCE
- RELATIVE GROUNDWATER ELEVATION CONTOUR
- FORMER BERM
- CONTOUR INTERVAL = 1.00 FOOT
- GRADIENT = 0.10 FEET/FOOT
- AST: ABOVEGROUND STORAGE TANK

GROUNDWATER ELEVATIONS WERE MEASURED ON NOVEMBER 4, 2019.

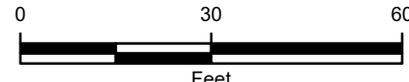


FIGURE 3A
GROUNDWATER ELEVATION CONTOUR MAP
 (FOURTH QUARTER 2019)
 AUGUST LAMBRECHT GU 2
 SWNW SEC 12-T1N-R67W
 WELD COUNTY, COLORADO
KERR-MCGEE OIL & GAS ONSHORE, LP



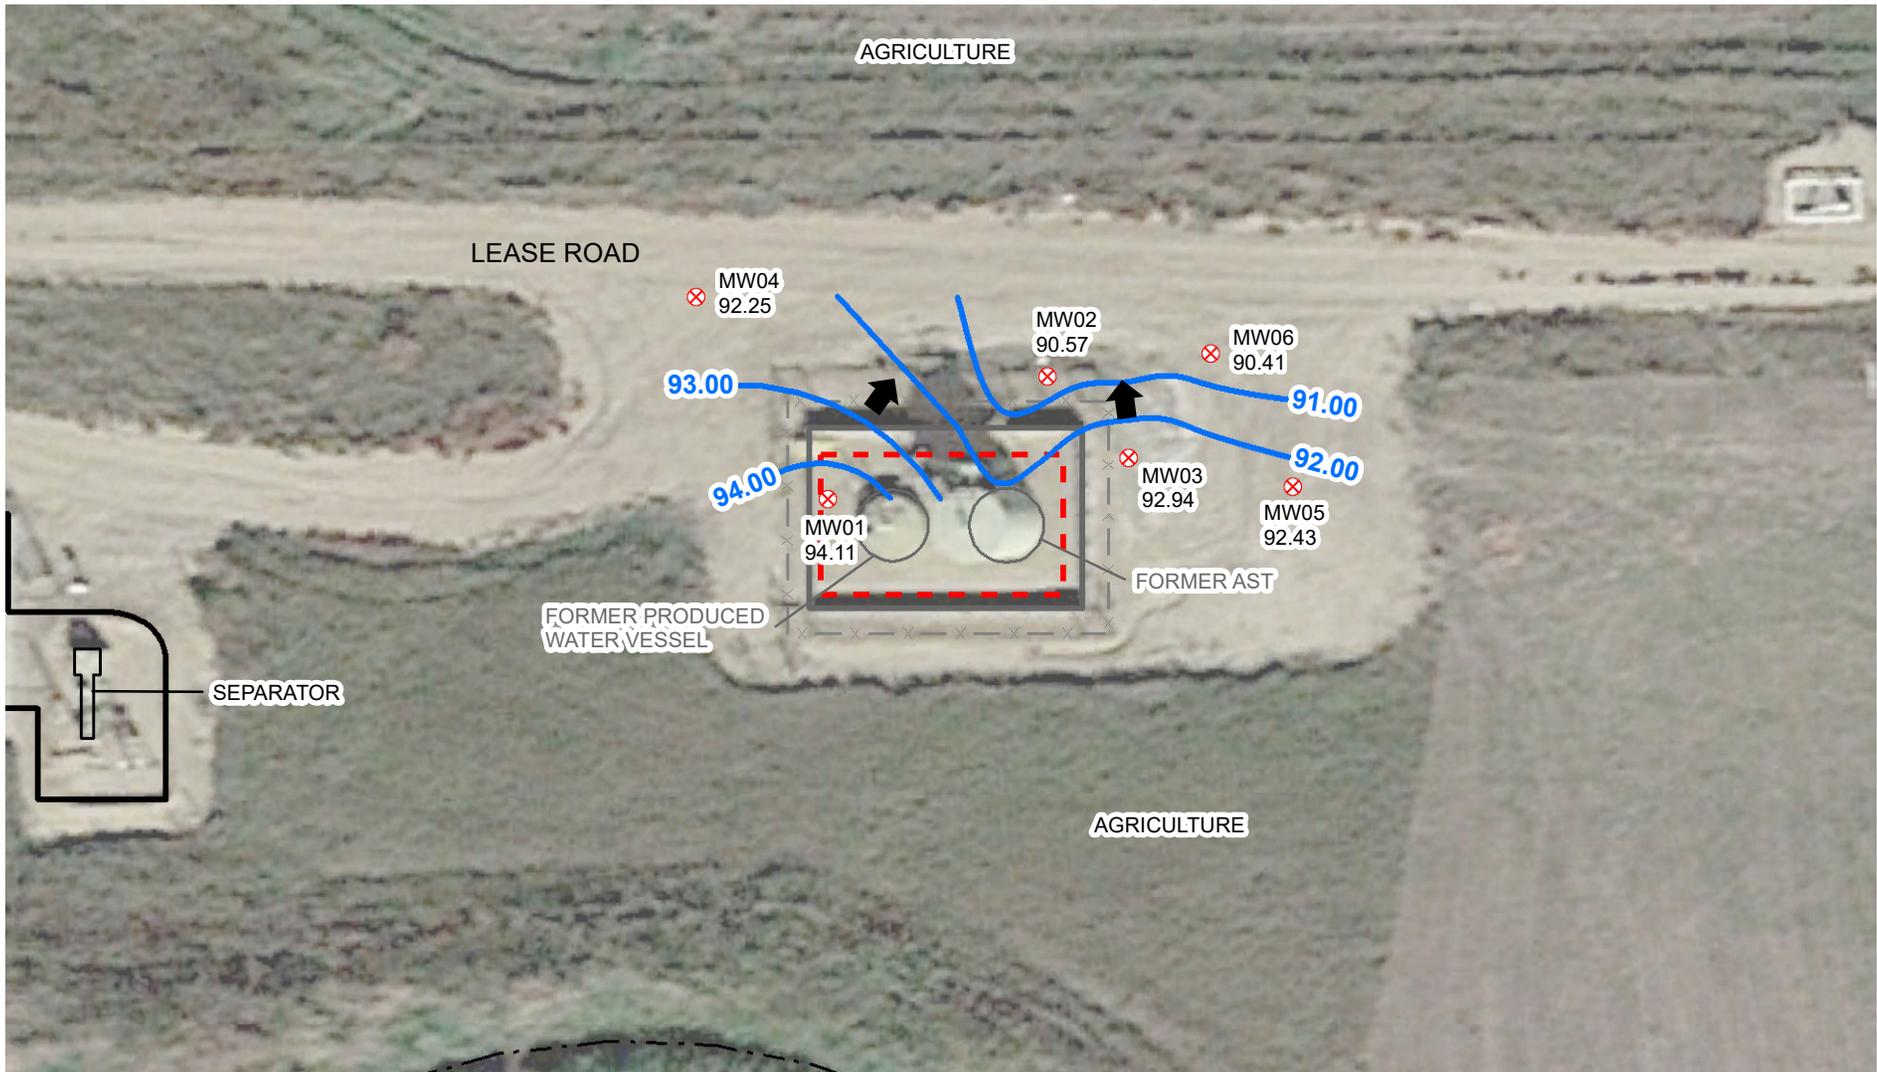


IMAGE COURTESY OF GOOGLE EARTH 2015

LEGEND

- MONITORING WELL
- EXCAVATION EXTENT
- BERM
- FORMER BERM
- IRRIGATION DITCH
- FORMER FENCE
- AST: ABOVEGROUND STORAGE TANK
- RELATIVE GROUNDWATER ELEVATION CONTOUR
- CONTOUR INTERVAL = 1.00 FOOT
- GRADIENT = 0.10 FEET/FOOT

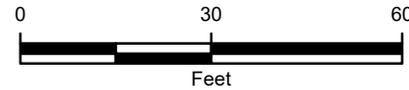


FIGURE 3B
GROUNDWATER ELEVATION CONTOUR MAP
 (FIRST QUARTER 2020)
 AUGUST LAMBRECHT GU 2
 SWNW SEC 12-T1N-R67W
 WELD COUNTY, COLORADO
KERR-MCGEE OIL & GAS ONSHORE, LP



GROUNDWATER ELEVATIONS WERE MEASURED ON FEBRUARY 4, 2020.

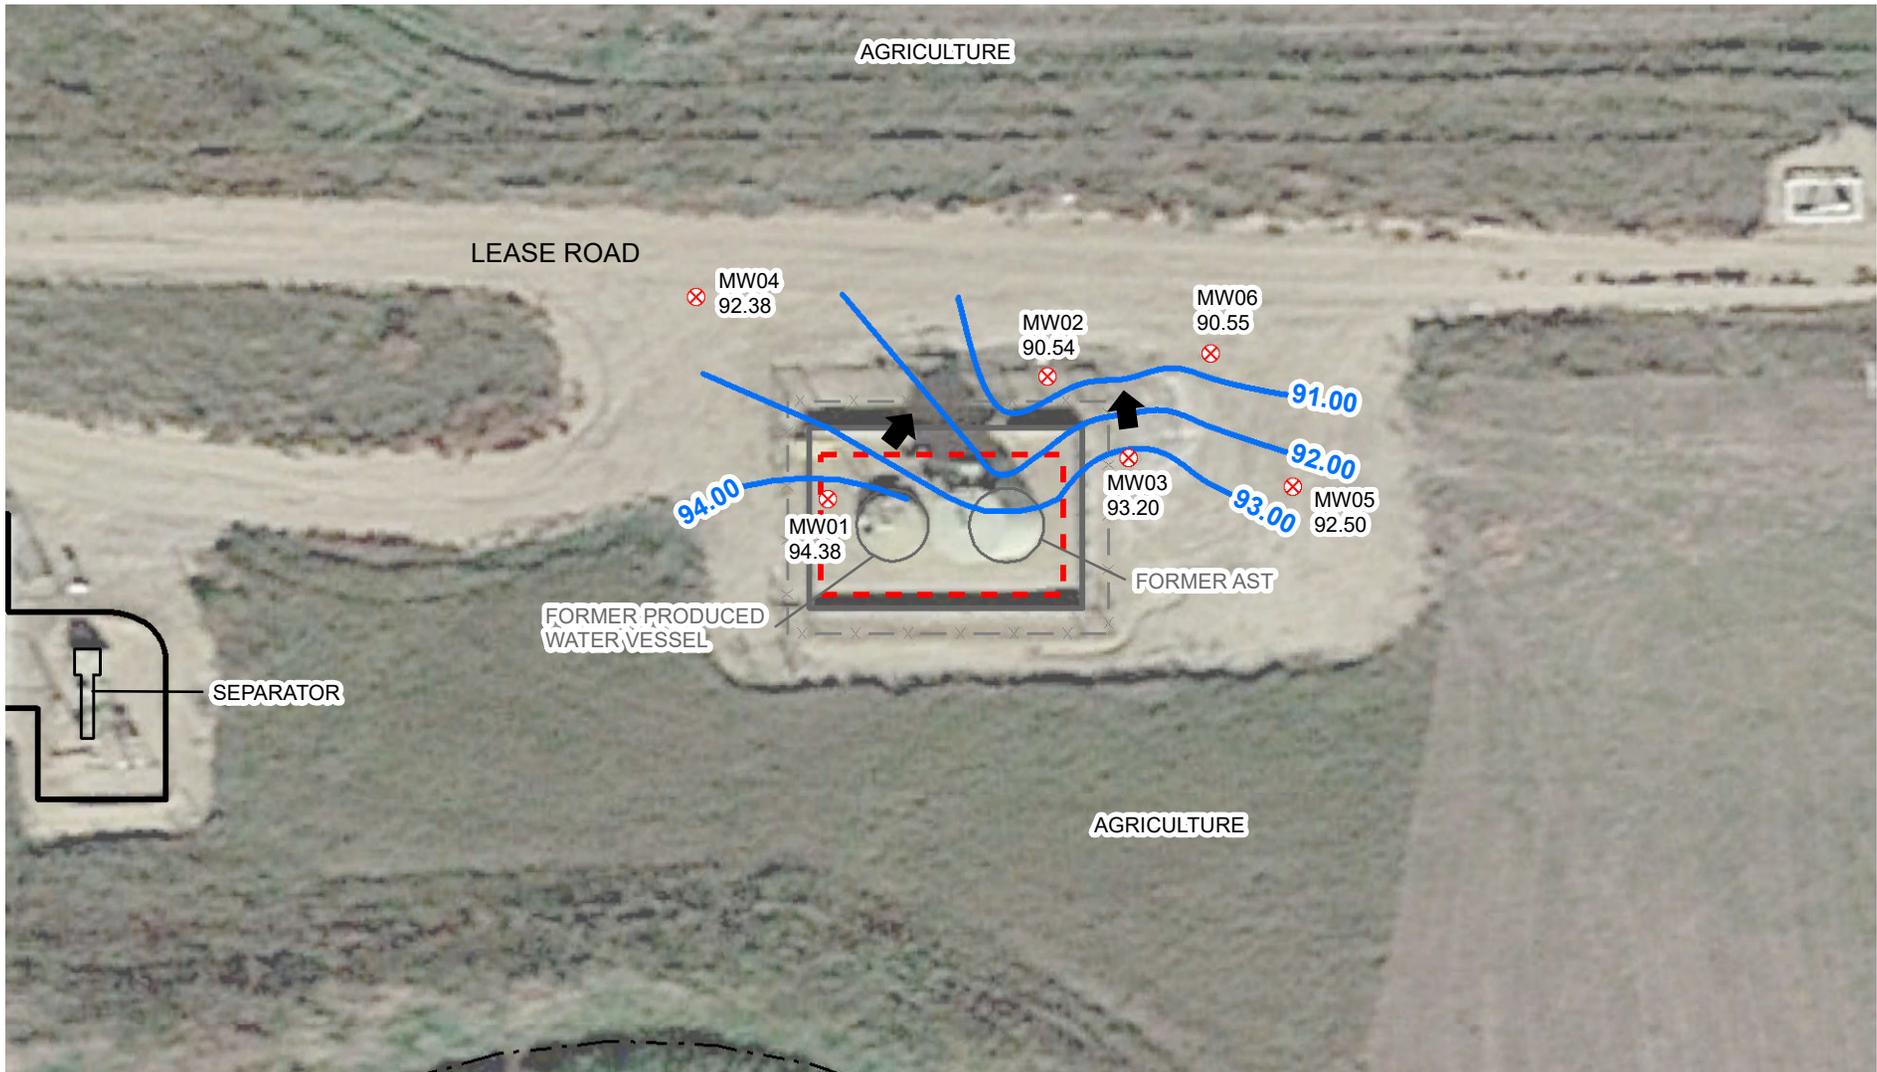


IMAGE COURTESY OF GOOGLE EARTH 2015

LEGEND

- ⊗ MONITORING WELL
- ↑ SURVEYED GROUNDWATER FLOW DIRECTION
- - - IRRIGATION DITCH
- x — x FORMER FENCE
- RELATIVE GROUNDWATER ELEVATION CONTOUR
CONTOUR INTERVAL = 1.00 FOOT
GRADIENT = 0.10 FEET/FOOT
- EXCAVATION EXTENT
- BERM
- FORMER BERM
- AST: ABOVEGROUND STORAGE TANK

GROUNDWATER ELEVATIONS WERE MEASURED ON MAY 8, 2020.

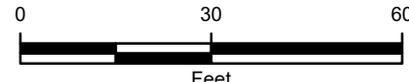


FIGURE 3C
GROUNDWATER ELEVATION CONTOUR MAP
 (SECOND QUARTER 2020)
 AUGUST LAMBRECHT GU 2
 SWNW SEC 12-T1N-R67W
 WELD COUNTY, COLORADO
KERR-MCGEE OIL & GAS ONSHORE, LP



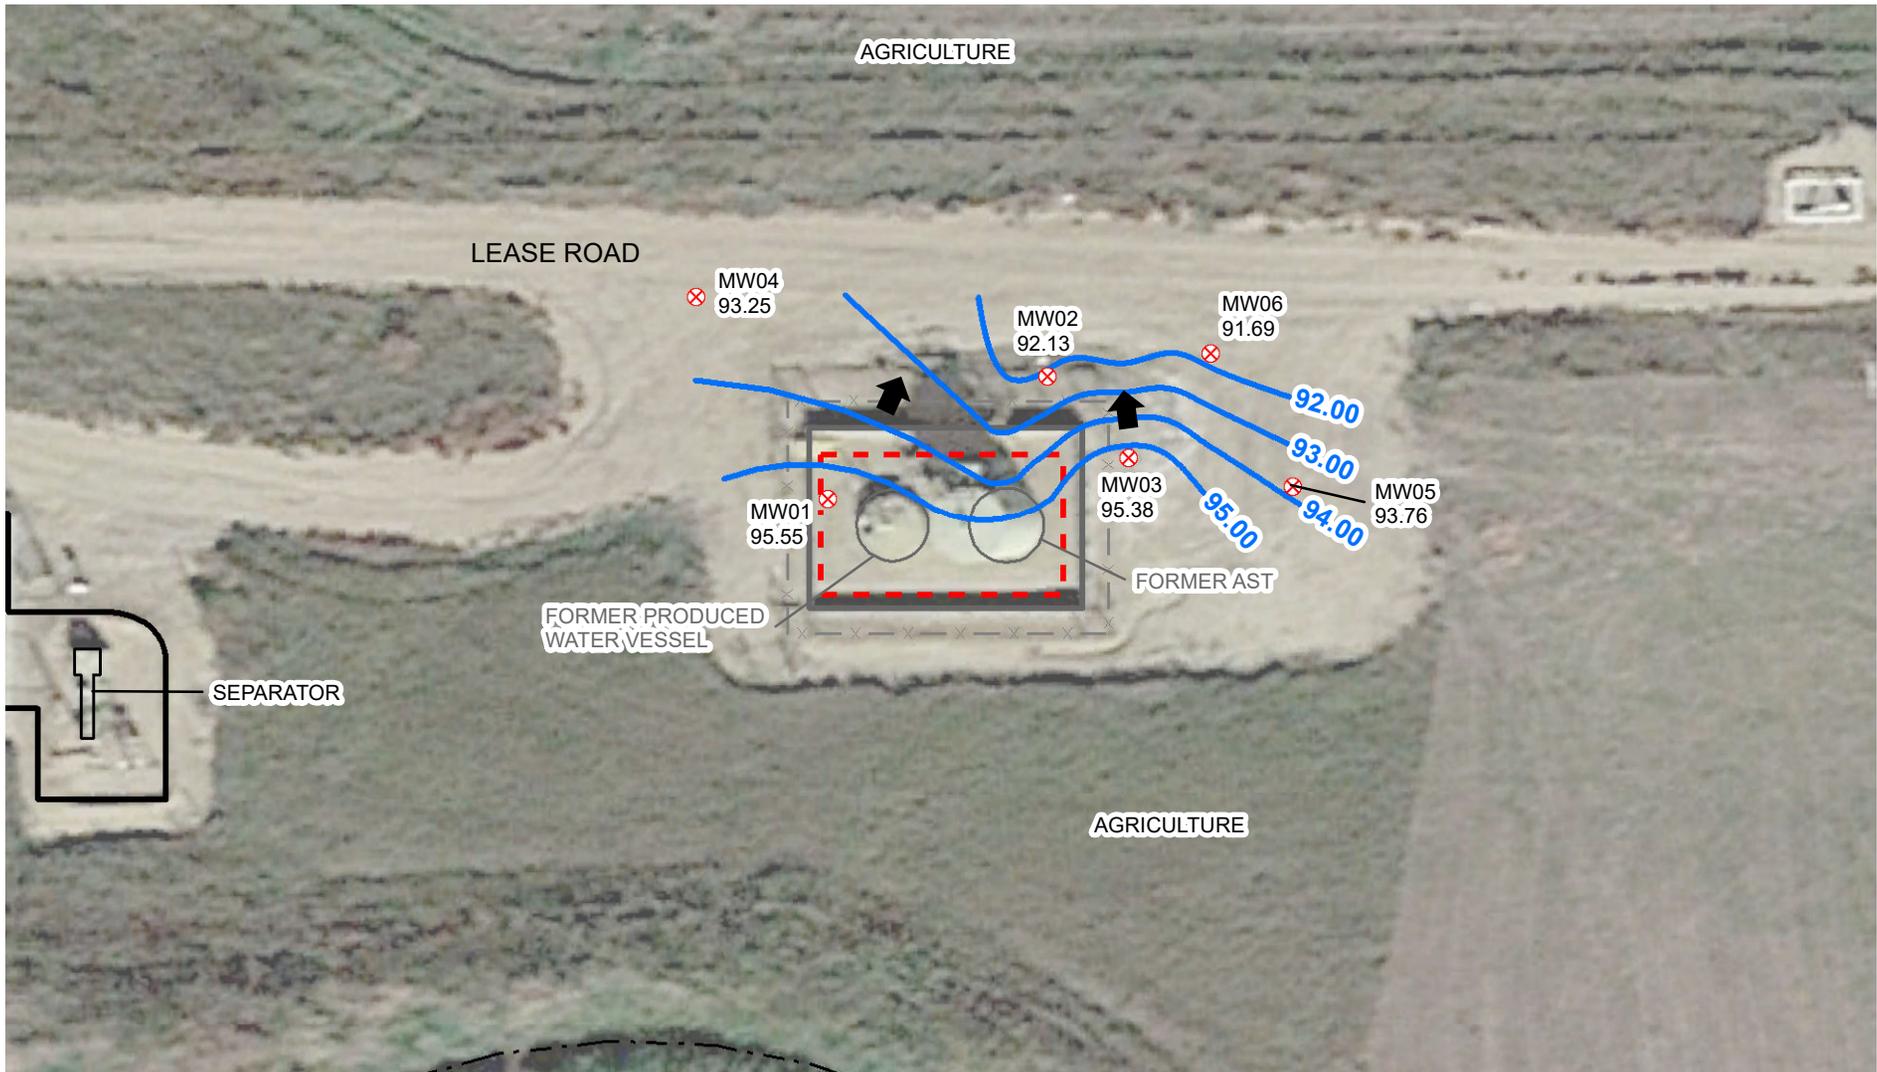


IMAGE COURTESY OF GOOGLE EARTH 2015

LEGEND

- ⊗ MONITORING WELL
- - - EXCAVATION EXTENT
- ↑ SURVEYED GROUNDWATER FLOW DIRECTION
- BERM
- - - IRRIGATION DITCH
- FORMER BERM
- x — x FORMER FENCE
- AST: ABOVEGROUND STORAGE TANK
- RELATIVE GROUNDWATER ELEVATION CONTOUR
- CONTOUR INTERVAL = 1.00 FOOT
- GRADIENT = 0.12 FEET/FOOT

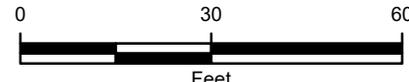


FIGURE 3D
GROUNDWATER ELEVATION CONTOUR MAP
 (THIRD QUARTER 2020)
 AUGUST LAMBRECHT GU 2
 SWNW SEC 12-T1N-R67W
 WELD COUNTY, COLORADO
KERR-MCGEE OIL & GAS ONSHORE, LP



GROUNDWATER ELEVATIONS WERE MEASURED ON AUGUST 10, 2020.