


Red Mesa Bond Claim: Task 2 - Plug and Abandon - 325297 067-06111
Ferguson No.1 #F35-1

Prepared 12/31/2020 **Notes:**
Spud 2/23/1976

FIELD NAME Red Mesa
FIELD NUMBER 72890

LOCATION

Basin San Juan
Location-Townships 33N
Location-Ranges 12W
Elevation 6,551'

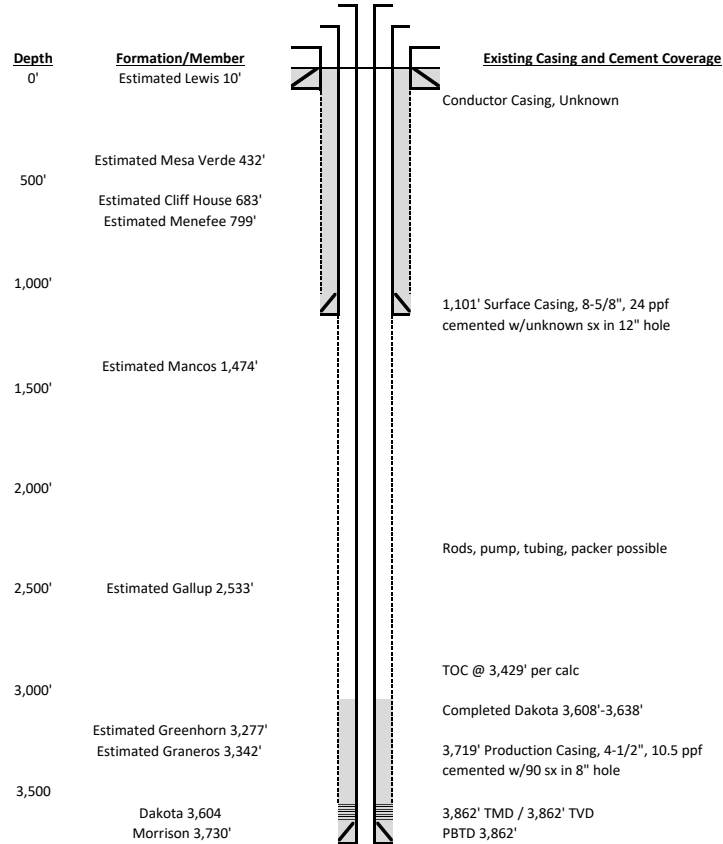

Space	Hole/Csg	Csg
Annulus above shoe	8.625	4.5
Annulus below shoe	8	4.5
Casing		4.5
Plug #	sx	bbls
1	30	6.1
2	30	5.8
3	30	5.8
4	40	5.9
5	142	28.6
6	16	3.0
Total	288	55.2202

*BOP or other mechanical method should be used for well control

