


Red Mesa Bond Claim: Task 2 - Plug and Abandon - 325346 067-06211
FERGUSON NO.3 #F-5

Prepared	12/22/2020	<u>Notes:</u> Spud 8/10/1978
FIELD NAME	Red Mesa	
FIELD NUMBER	72890	
<u>LOCATION</u>		
Basin	San Juan	
Location-Townships	33N	
Location-Ranges	12W	
Elevation	6,493'	

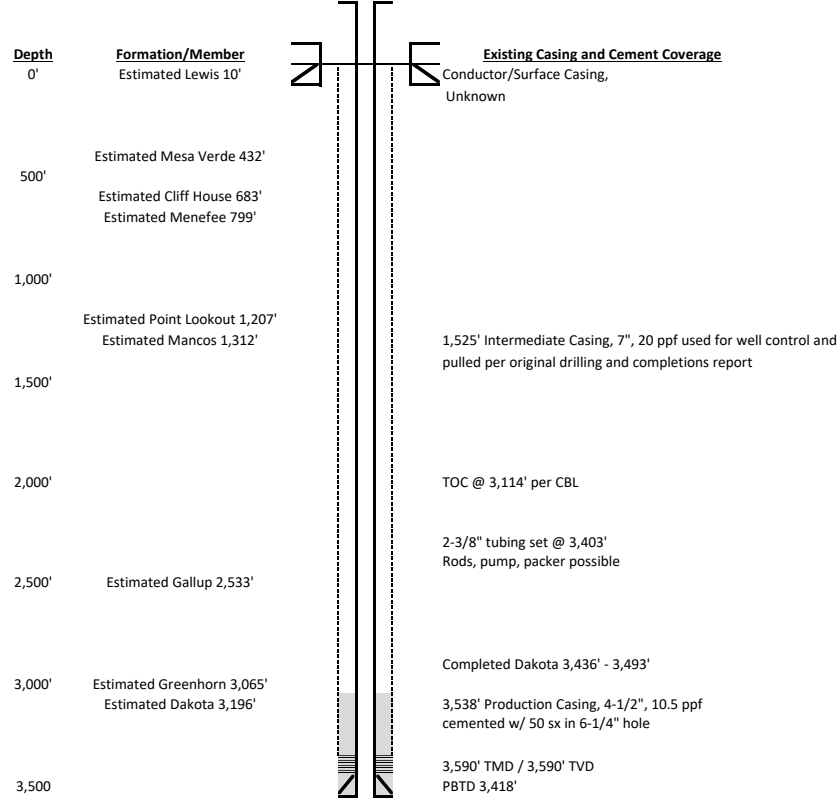

Space	Hole/Csg	Csg
Annulus above shoe	x	4.5
Annulus below shoe	6.25	4.5
Casing		4.5
Plug #	sx	bbls
1	30	6.1
2	20	3.4
3	55	10.3
4	85	14.6
5	25	4.3
Total	215	38.7

*BOP or other mechanical method should be used for well control

