


Entek Oil Bond Claim: Task 2 - Plug and Abandon - 313185 081-07163
Brownlee #24-1

Prepared	2/1/2021	<u>Notes:</u> Spud 09/17/2004
FIELD NAME	Slater Dome	
FIELD NUMBER	77551	
<u>LOCATION</u>		
Basin	Sand Wash	
Location-Townships	12N	
Location-Ranges	89W	
Elevation	7,052'	

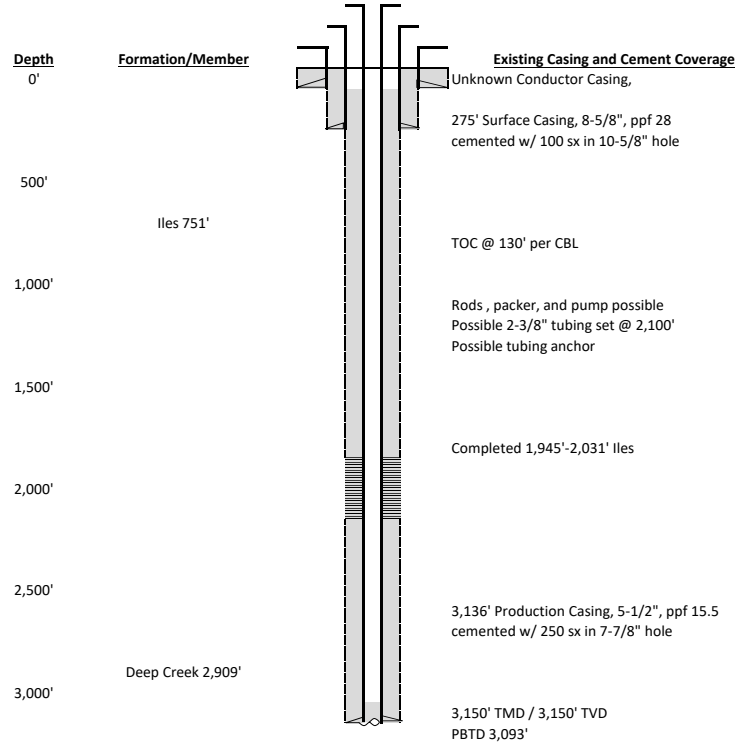

Space	Hole/Csg	Csg
Annulus above shoe	8.625	5.5
Annulus below shoe	7.875	5.5
Casing		5.5
Plug #	sx	bbls
1	2	0.4
2	13	2.6
3	20	2.8
Total		35 5.9

*BOP or other mechanical method should be used for well control

