


Entek Oil Bond Claim: Task 2 - Plug and Abandon - 313233 081-07232
Robidoux 13-7

Prepared 1/28/2021 Notes:
Spud 09/03/2005

FIELD NAME Slater Dome
FIELD NUMBER 77551

LOCATION

Basin Sand Wash
Location-Townships 12N
Location-Ranges 89W
Elevation 6,563'

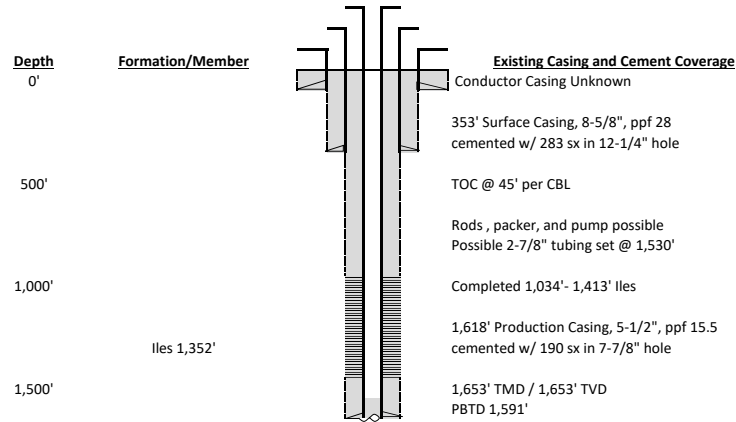

Space	Hole/Csg	Csg
Annulus above shoe	8.625	5.5
Annulus below shoe	7.875	5.5
Casing		5.5
Plug #	sx	bbls
1	2	0.4
2	13	2.4
3	15	2.8
Total		30 5.6

*BOP or other mechanical method should be used for well control

