


R. 97 W.

T. 5 S.

T. 6 S.

GRID NORTH
SCALE 1" = 1000'
500' 0 1000'

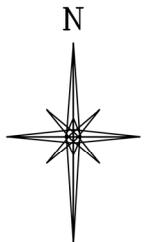


SHL
LATITUDE (NAD 83)
NORTH 39.558432 DEG.
LONGITUDE (NAD 83)
WEST 108.205082 DEG.
NORTHING (NAD 83)
1639641.80
EASTING (NAD 83)
2237414.37

BHL/TPZ
LATITUDE (NAD 83)
NORTH 39.559076 DEG.
LONGITUDE (NAD 83)
WEST 108.199215 DEG.
NORTHING (NAD 83)
1639827
EASTING (NAD 83)
2239075

CC
0697-03-09E
UNGRADED ELEVATION:
8438.0'

BASIS OF ELEVATION: USGS SPOT ELEVATION
LOCATED AT THE SW CORNER OF SECTION 3,
T6S, R97W
ELEVATION: 8387'

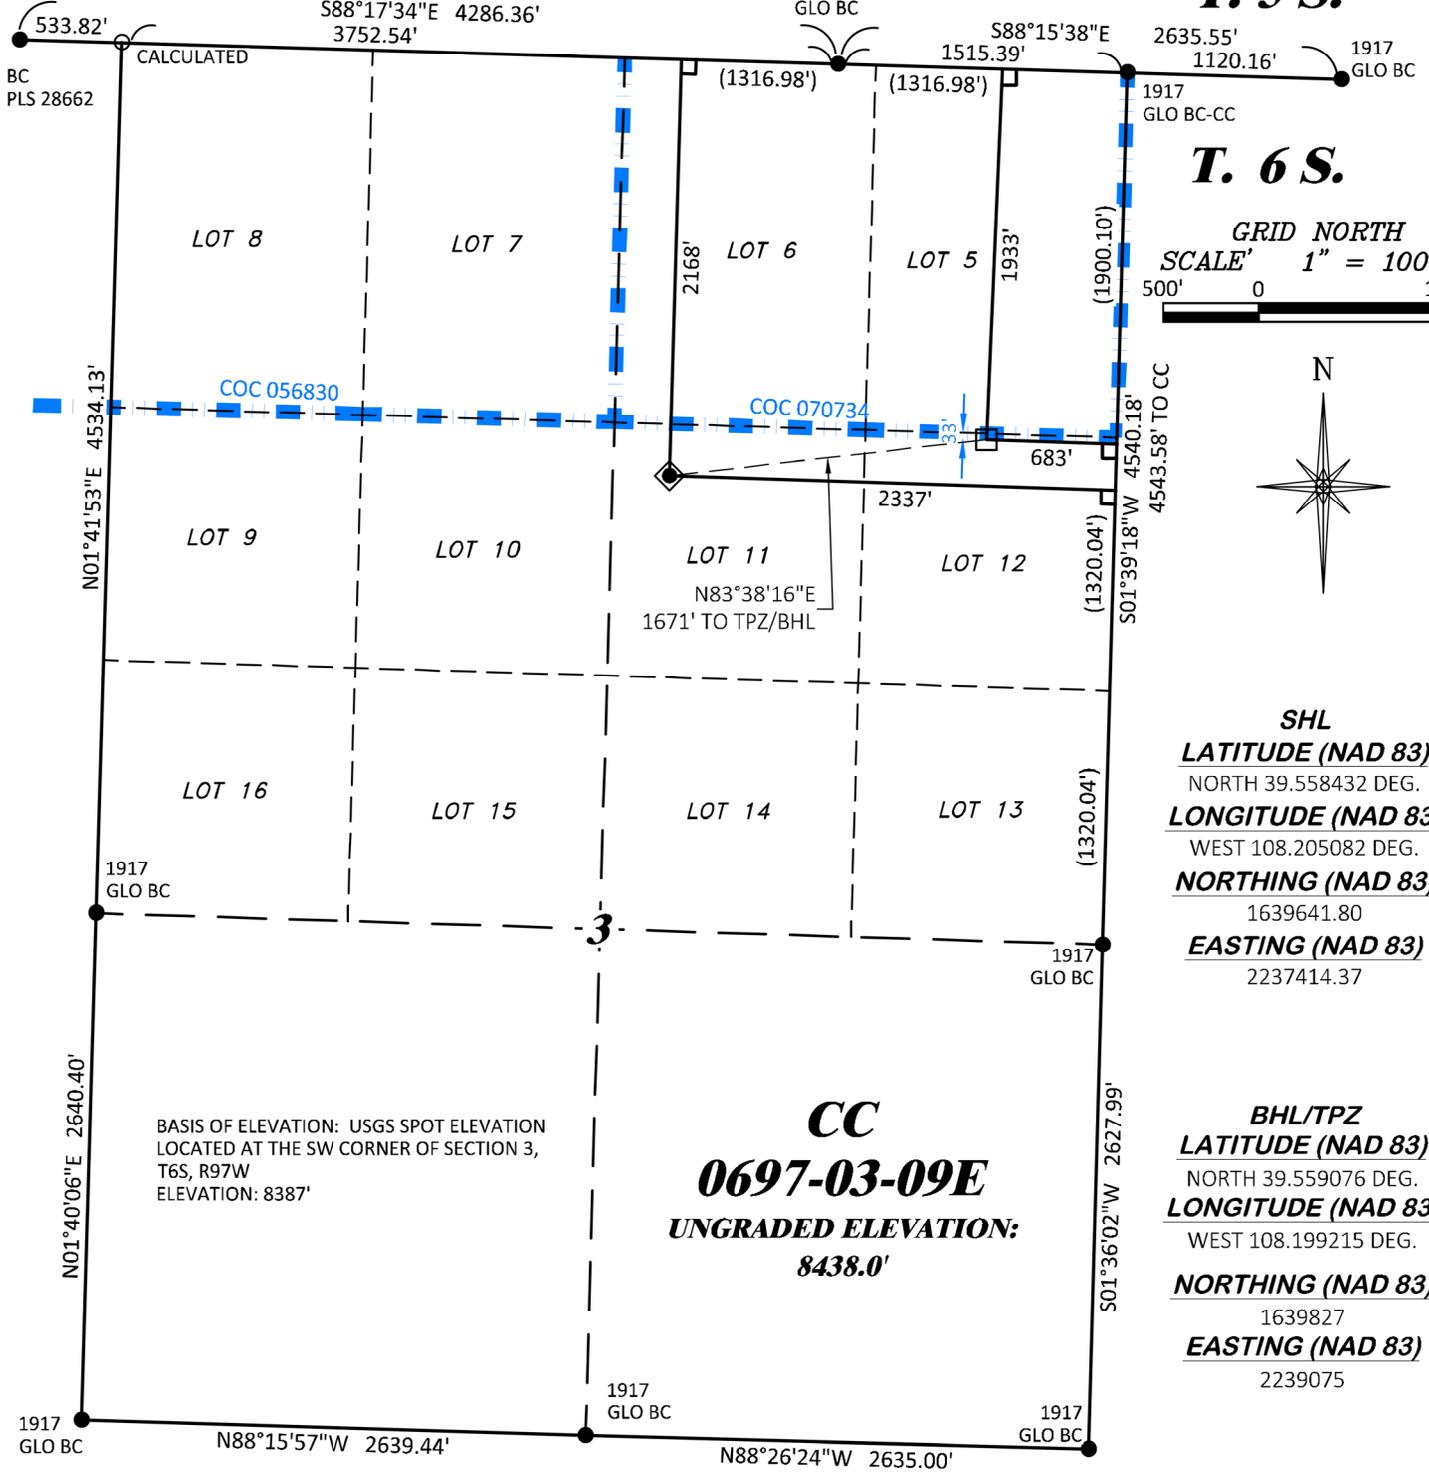

NOTES

- 1. GPS OPERATOR T. SHERRILL OBSERVED A PDOF OF 1.4.
- 2. ALL GPS OBSERVATIONS ARE IN COMPLIANCE WITH COGCC RULE No.215.
- 3. NO EXISTING IMPROVEMENTS WITHIN 500' OF LOCATION. SEE LOCATION DRAWING.
- 4. SURROUNDING SURFACE USE IS NATIVE BRUSH, NON CROP RANGELAND.

BASIS OF BEARING/DATUM

SPCS COLORADO CENTRAL NAD 27 BASED ON GPS OBSERVATIONS
AND OPUS SOLUTION ON DRG CONTROL POINT "WILLIAMS"
HAVING A POSITION OF:
NAD83(2011)
LAT 39° 31' 35.18" NORTH
LONG 108° 12' 16.79" WEST
NAVD88 ELEVATION: 8618.14'

THE SOUTH LINE OF THE SW¼ OF
SECTION 3, MONUMENTED BY BLM BC'S AND BEARING
N 88°15'57" W.

SURVEYOR'S STATEMENT


I, DAVID E. HENDERHAN, AN EMPLOYEE AND AGENT ON BEHALF OF D.R. GRIFFIN & ASSOCIATES, INC. STATE
THE PLAT HEREON IS A CORRECT REPRESENTATION OF A SURVEY MADE UNDER MY SUPERVISION ON THE
23rd DAY OF JUNE, 2017 OF THE SHOWN CC 0697-03-09E AND THAT THE LOCATION HAS BEEN STAKED ON THE
GROUND AS SHOWN ON THIS PLAT.

Notice: In accordance with Colorado State Law, any legal action based upon any defect in this survey plat
must commence within three (3) years after first discovery of such defect. In no event, may any action
based upon any defect in this survey plat be commenced more than ten (10) years from the date of
certification shown hereon.

CC 0697-03-07 PAD

LEGEND

- ◆ WELL LOCATION
- APPROX. BHL
- └ DENOTES 90° TIE
- FOUND MONUMENT
- CALCULATED CORNER
- ▬ BLM LEASE LINE

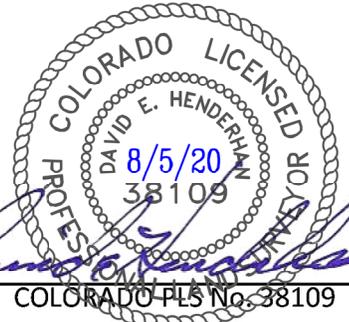

PLAT OF DRILLING LOCATION IN
LOT 11, SECTION 3, FOR
LARAMIE ENERGY, LLC.

DRAWN: 9/19/2017 - TCM	SCALE: 1" = 1000'
REVISED: 8/5/2020 - DEH	DRG JOB No. 21295
MISC. REVISIONS	A4 03-09E

2168' F/NL, & 2337' F/EL, SECTION 3,
T. 6 S., R. 97 W., 6TH P.M.,
GARFIELD COUNTY, COLORADO