




WELLBORE DIAGRAM
PROPOSED WBD

1644' FNL 1660' FWL

Cut and Cap (Well Name,
API, Legal Desc.)
20' below grade

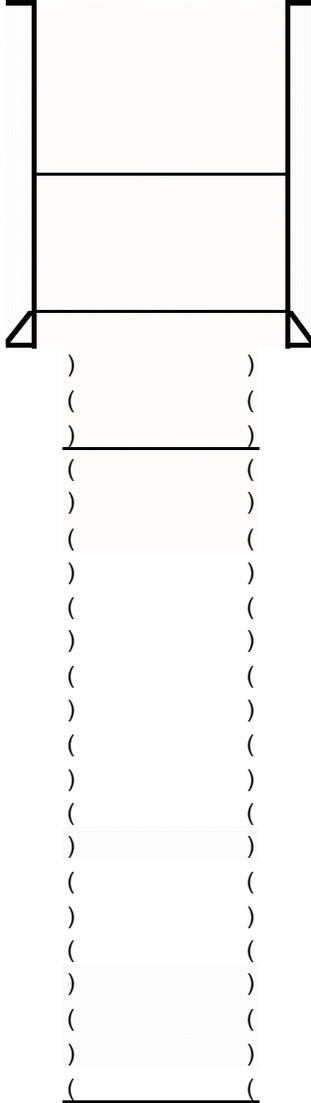

No PR Sussex
Deepest Offset WW: 1110'
Fox Hills: 1009' - 1214'
Upper Pierre Base: 2280'

Top off as needed

Pump 160 sx Class G + 2%CC
from 509' to surface

Pump 200 sx Class G + 2%CC
from 1149' to ETOC 509'

Pump 200 sx Class G + 2%CC
from 1820' to ETOC 1149'

Pump 200 sx Class G + 2%CC
from 2500' to ETOC 1820'

25 sx from 7800'-7850'

85 sx from 8190'-8390'

Operator:	North American Resources Company
Well Name:	Sable Farms 22-31
Lease Number:	
Location:	SENW 31 1S 66W
Field:	Wildcat - #99999
County, State:	Adams, CO
API Number:	05-001-09074
Diagram Date:	3/4/2021
Lat/Long	39.92433 -104.821996

KB 5080'
GL 5070'
Spud Date: 3/27/1992

Surface Casing :
8-5/8" 24# set @ 1342'
Cmt w/ 575 sx

Production Casing :
unsure if casing was set
assume 7-7/8" hole for cement calcs

Formation Tops (none on scout card)
Nio 7420' estimated from induction log

Codell

Dakota/J Sand

TVD = 8595' **PBTVD =**
MD = 8595' **PBMD =**