




DRILLING COMPANY, INC. **WICHITA, KANSAS**

Proposed Wellbore Diagram

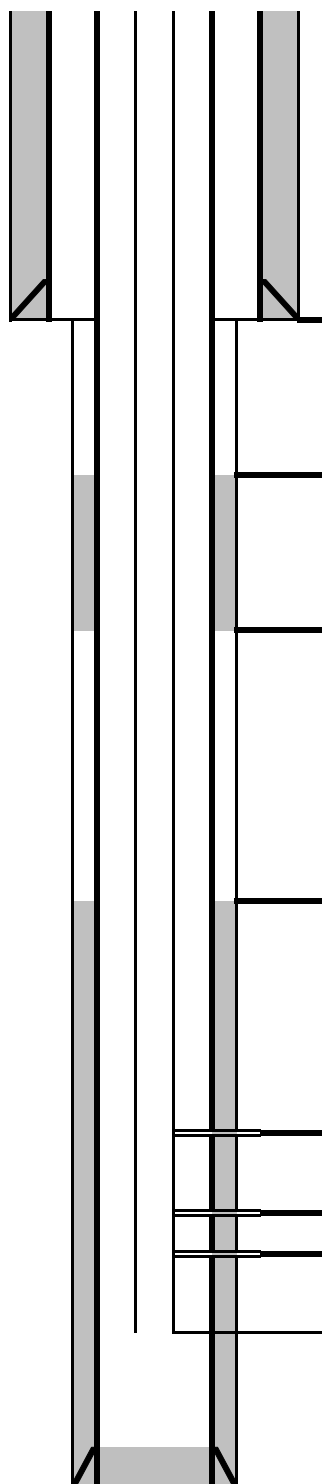

8 5/8" surface csg set @ 287'
 Cemented to surface w/250 sx

Estimated TOC @ 1970' (200 sks @
 1.32 ft3/sk w/40% washout)

Squeezed @ 3026'-57' w/200 sx Class C

TOC @ 4435' (Temp Survey 5/21/1973)

Proposed perfs in Fort Scott 4764-74'

St. Louis Perfs 5296'-5324' (60 holes)

Spergen Perfs 5362'-5402' (102 holes)

2 7/8" tbg set @ 5369' (1/11/13)

5 1/2" production csg set @ 5441'
 Cemented w/150 sx

| | |
|----------------|--|
| Date: | 9/3/2020 |
| Well Name: | Crosby #1 |
| Location: | 780' FNL & 1980' FWL NE/4 NW/4 28-13S-44W |
| County: | Cheyenne |
| State: | Colorado |
| API: | 05-017-06133-00 |
| GL: | 4215' |
| KB: | 4225' |
| Spud Date: | 5/5/1973 |
| DFP Spergen: | 5/19/1973 |
| DFP St. Louis: | 1/11/2013 |

| <u>Formation</u> | <u>Depth Top</u> |
|------------------|------------------|
| Greenhorn | 1735 |
| Dakota | 1942 |
| Cheyenne | 2235 |
| Morrison | 2370 |
| Stone Corral | 3061 |
| Neva | 3688 |
| Foraker | 3760 |
| Shawnee | 4094 |
| Heebner | 4281 |
| Missouri | 4311 |
| Lansing | 4327 |
| Marmaton | 4686 |
| Fort Scott | 4763 |
| Cherokee | 4832 |
| Atoka | 4988 |
| Morrow | 5118 |
| Keyes | 5209 |
| St. Louis | 5279 |
| Spergen | 5359 |

PBTD = 5404'
 RTD = 5442'