

ROYAL GORGE #9


API 05-043-06170-00

Sec. 33 T20S R69W

JAVERNICK OIL LLC Oper #44390

Casing Type					Hole Size (")	Casing Dia. (")	TVD (')	MD (')	Casing Specs
Surface					11"	7-5/8"			24 ppf, H-40
Production					6.750	5.500		3034	5.5", 15.5 ppf, J-55
Driller's TD					7.875		2989	3066	

1st string, pre-perf'd (4 spf)
2724' - 3034' MD

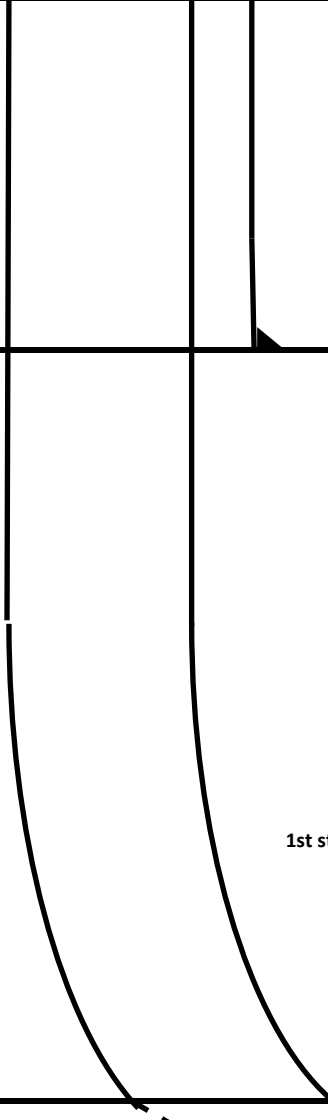

The diagram illustrates the wellbore profile. It shows a surface casing (11" hole size, 7-5/8" casing diameter) extending to a depth of 3066 feet (MD). A production string (5.5" casing diameter, 15.5 ppf, J-55) is shown extending from the surface casing to a depth of 3034 feet (MD). The production string is pre-perforated (4 spf) and extends from 2724 feet to 3034 feet MD. The wellbore is shown as a curved line, indicating a non-vertical well. The diagram also shows the hole size (6.750 inches) and casing diameter (5.500 inches) for the production string.