




Proposed P&A WBD **Well Name: FLADER INDUSTRIES INC. B-1**

Reference Wells	
Type Denver Base	Comment 764'
Type U-A Base	Comment 1039'
Type Deepest Water Well	Comment 1140'
Type L-A Base	Comment 1335'

API #	Quarter 1	Quarter 2	Section	Township	Twnshp N/...	Range	Rng E/W Dir	County/Parish	State	Orig KB (ft)	Total Depth (MD...	Total Depth (TV...
050010653600	NW	NW	34	3	S	65	W	Adams	CO	9.00	8,780.0	8,780.00

Original Hole, 4/5/2021 3:21:32 PM

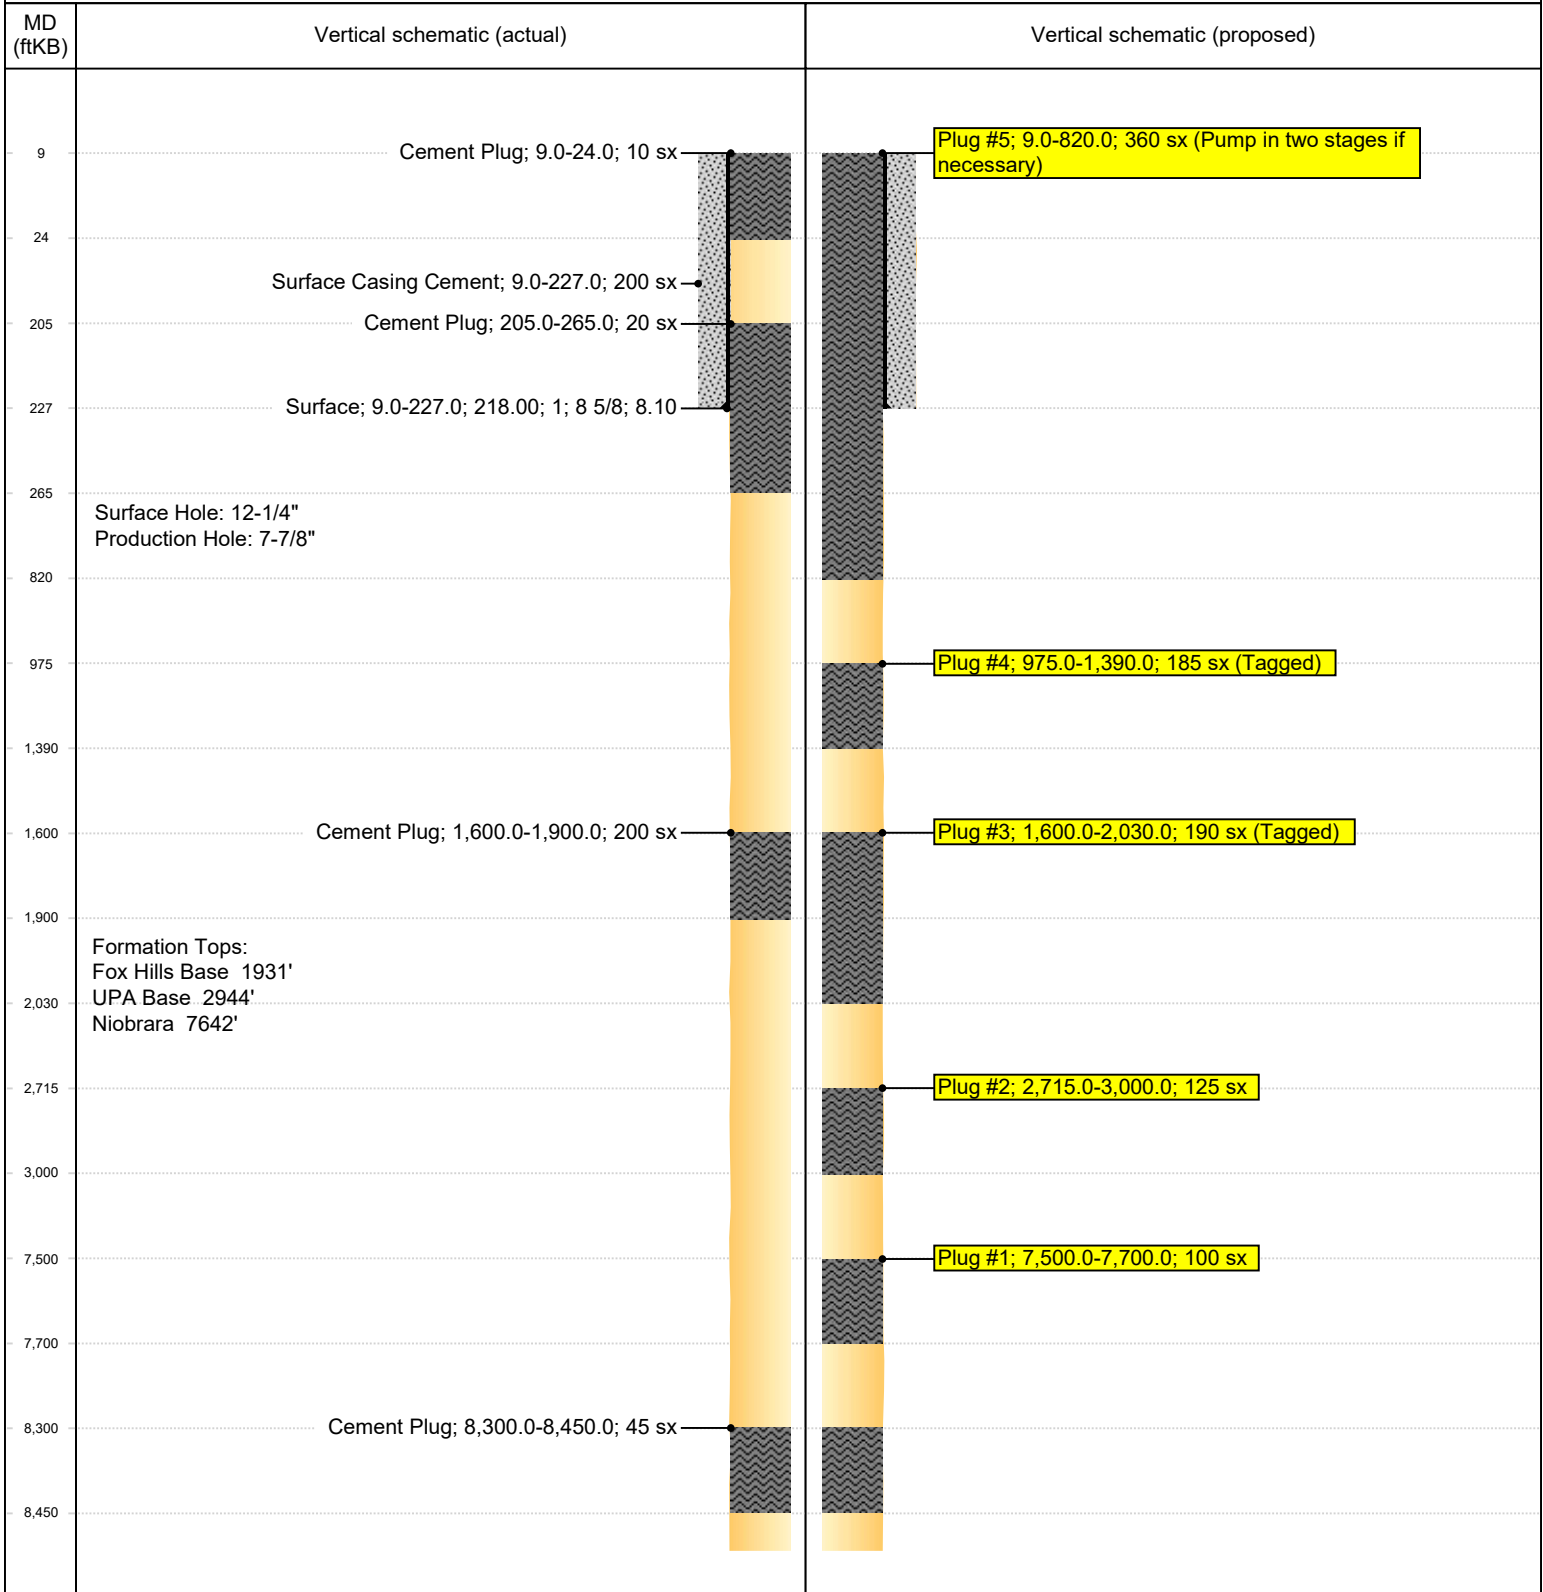



Proposed P&A WBD
Well Name: FLADER INDUSTRIES INC. B-1

Reference Wells	
Type Fox Hills Base	Comment 1931'
Type UPA Base	Comment 2944

Original Hole, 4/5/2021 3:21:32 PM

