

Recompletion Program

Well Name:	Mead 23-44			
API Number:	05-045-06556	4 1/2", 10.51# Capacity:	0.0159	bbl/ft
Location:	SE/4 SE/4 S23 T6S R94W		0.0896	cf/ft
County:	Garfield County, CO	Casing Volume :	34.0	Bbls
		(At PBTD)		

Note: Follow all WOGCC Rules and Regulations.

Mustang Resources LLC Contact:	Chuck Dobie :	(661) 301-5802
	Brandon Coutts :	(970) 620-5292
	Doug Wagner :	(970) 326-3141

<u>Step</u>	<u>Description</u>
1	Prior to work, check lease roads, test rig anchors, arrange for kill fluid to be on location
2	Prior to rig, verify wellhead connections for any flanges and BOPE necessary.
3	Haul in and plumb Separator and Water Tank prior to rig.
4	Notify COGCC 48 hours before commencing rig operations
5	MIRU workover rig with 5M Class II BOPE, pump and Baker Tank.
6	Move In 20 Joints of 2 3/8" Tubing for use as necessary
7	Kill well, if necessary with produced water
8	Fill tank with 100 bbls of produced or KCL water to be used as necessary. NOTE: The Wasatch Formation normally has low to no pressure
9	TOOH w/production tubing.
10	Pick up additional tubing. RIH with 4-1/2" all weight scraper to PBTD (2141')
11	POOH and lay down scraper.
12	R/U wireline. Run Cased Hole Neutron Log or CBL .
13	Perforate 1542 - 1550' (8'), 1520' - 1530' (10'), 1382' - 1388' (6'), 1066' - 1070' (4'), 1050' - 1060' (10')
14	RIH with tubing and land with tail at 1796'
15	Nipple down BOPE.
16	Nipple up wellhead.
17	Swab well as required by rig.
18	RDMO rig.

Note: Subsequent sundry to be filed with detailed reclamation plan.

Well Completion Diagram

API Well No: 05-045-06556-00-

Owner: VAQUERO ENERGY INC

Well Name: MEAD

County: GARFIELD

Field: RULISON

Pool:

Coordinates: X 1205 FEL

; Y 1193 FSL


Sec: 23

Twp: 6S

Rng: 94W

Note: Changes to the drawing do not effect the database

Bore Diameters (in.)

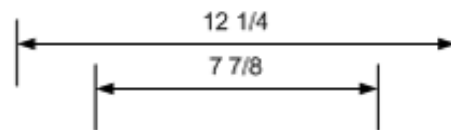

Cement Top: 0' mthd:U


Cement Top: 15' mthd:U

8 5/8" SURF 393'

Perfs. 1,778-1,848'

4 1/2" 1ST 2,254'

Total Vertical Depth 2,260'

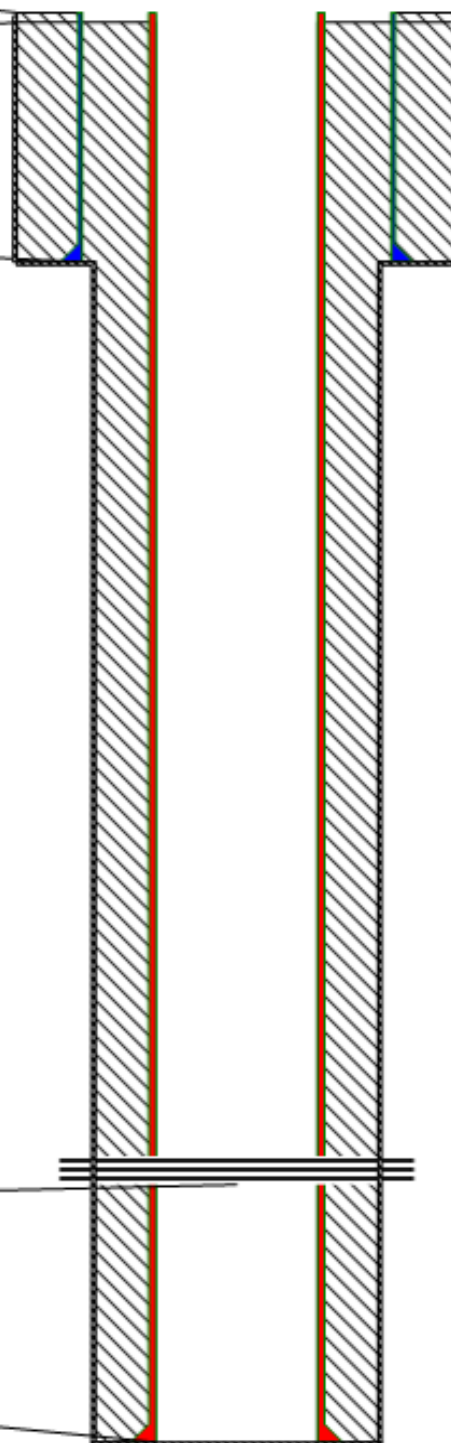



POST-WELLBORE DIAGRAM

Company: Mustang Resources, LLC
Lease Name: Mead 23-44
Location: SE/4 SE/4 S23 T6S R94W
County: Garfield County, CO
Date Updated: 6/18/2021

API: 05-045-06556
Spud Date 7/27/1988

KB +10 Above GL
GL 5600'

