

Recompletion Program

Well Name:	Youberg 23-24			
API Number:	05-045-06561	4 1/2", 10.5# Capacity:	0.0159	bbl/ft
Location:	SE4/SW4 S23 T6S R94W		0.0896	cf/ft
County:	Garfield County, CO	Casing Volume :	30.6	Bbls
		(At PBTD)		

Note: Follow all WOGCC Rules and Regulations.

Mustang Resources LLC Contact:	Chuck Dobie :	(661) 301-5802
	Brandon Coutts :	(970) 620-5292
	Doug Wagner :	(970) 326-3141

<u>Step</u>	<u>Description</u>
1	Prior to work, check lease roads, test rig anchors, arrange for kill fluid to be on location
2	Prior to rig, verify wellhead connections for any flanges and BOPE necessary.
3	Haul in and plumb Separator and Water Tank prior to rig.
4	Notify COGCC 48 hours before commencing rig operations
5	MIRU workover rig with 5M Class II BOPE, pump and Baker Tank.
6	Move In 20 Joints of 2 3/8" Tubing for use as necessary
7	Kill well, if necessary with produced water
8	Fill tank with 100 bbls of produced or KCL water to be used as necessary. NOTE: The Wasatch Formation normally has low to no pressure
9	TOOH w/production tubing.
10	Pick up additional tubing. RIH with 4-1/2" all weight scraper to PBTD (1927')
11	POOH and lay down scraper.
12	R/U wireline. Run Cased Hole Neutron Log or CBL .
13	Perforate 1450 - 1460' (10'), 1138' - 1148' (10'), 1110' - 1125' (15')
14	RIH with tubing and land with tail at 1656'
15	Nipple down BOPE.
16	Nipple up wellhead.
17	Swab well as required by rig.
18	RDMO rig.

Note: Subsequent sundry to be filed with detailed reclamation plan.

Well Completion Diagram

API Well No: 05-045-06561-00-


Owner: VAQUERO ENERGY INC Well Name: YOUNBERG

County: GARFIELD Field: RULISON Pool:

Coordinates: X 2409 FWL ; Y 707 FSL Sec: 23 Twp: 6S Rng: 94W

Note: Changes to the drawing do not effect the database

Bore Diameters (in.)

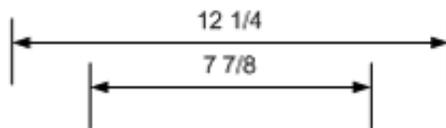

Cement Top: 0' mthd:U


Cement Top: 0' mthd:U

8 5/8" SURF 309'

Perfs. 1,646-1,680'

4 1/2" 1ST 1,959'

Total Vertical Depth 1,965'

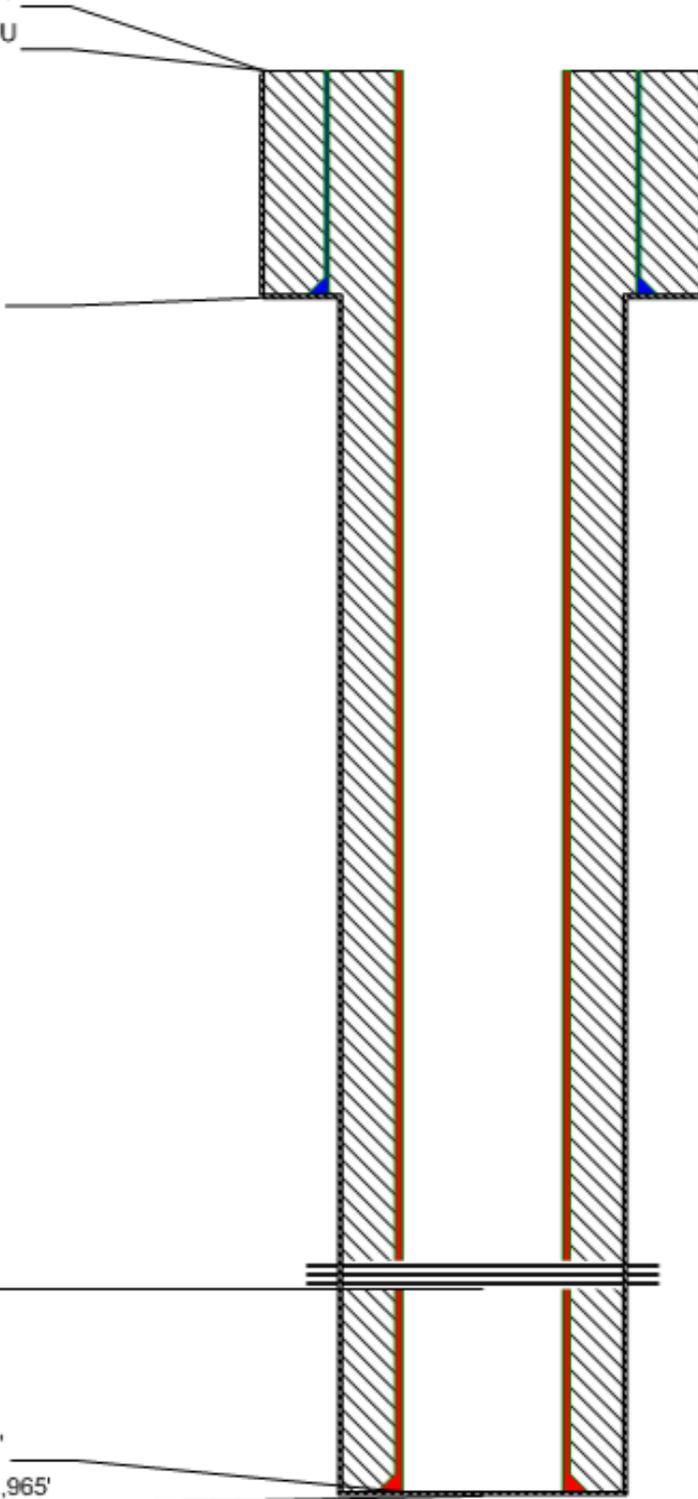



POST - WELLBORE DIAGRAM

Company: Mustang Resources, LLC
 Lease Name: Youberg 23-24
 Lease: COC 055118
 Location: SE4/SW4 S23 T6S R94W
 County: Garfield County, CO
 Date Updated: 6/18/2021

KB +10 Above GL
 GL 5600'

API: 05-045-06561
 Spud Date 7/31/1988

