

Section 17
T. 7 S., R. 93 W.

0 250 500
GRAPHIC SCALE IN FEET
1 INCH = 500 FEET

BLM

SE1/4SW1/4

BLM

SW1/4SE1/4

Proposed Surface-hole Locations.
(See Wellhead Detail Plat for Details)

WMC 24-17
Drill Pad

Section 17

Section 20

Federal WMC 11-20
N Az. 249°21'09"
1261 ft.



325'

Federal WMC 311-20
N Az. 237°23'08"
1410 ft.



291'

Federal WMC 411-20
N Az. 228°50'48"
1607 ft.



299'

Federal WMC 511-20
N Az. 222°15'22"
1820 ft.



330'

Federal WMC 12-20
N Az. 216°28'09"
2093 ft.



330'

Federal WMC 312-20
N Az. 211°57'23"
2362 ft.



330'

Federal WMC 412-20
N Az. 208°29'59"
2663 ft.



330'

Federal WMC 512-20
N Az. 208°29'59"
2663 ft.



336'

Federal WMC 13-20
N Az. 203°21'44"
3271 ft.



White River
National Forest

NW1/4SW1/4

White River
National Forest

NW1/4NW1/4

NE1/4NW1/4

SW1/4NW1/4

SE1/4NW1/4

NE1/4SW1/4

White River
National Forest

Federal WMC 331-20
N Az. 116°07'24"
1480 ft.



353'

Federal WMC 431-20
N Az. 126°55'29"
1676 ft.



335'

Federal WMC 531-20
N Az. 134°50'45"
1907 ft.



314'

Federal WMC 32-20
N Az. 140°14'39"
2160 ft.



330'

Federal WMC 332-20
N Az. 140°14'39"
2160 ft.



330'

Federal WMC 432-20
N Az. 149°25'59"
2680 ft.



330'

Federal WMC 532-20
N Az. 152°42'18"
2971 ft.



370'

Federal WMC 33-20
N Az. 155°41'26"
3307 ft.




NW1/4SE1/4

LEGEND

Proposed Top of Productive Zone
Bottom Hole Location



Proposed Drilling Bore

 

REVISED: 3/29/21

136 East Third Street
Rifle, Colorado 81650
Ph. (970) 625-2720
Fax (970) 625-2773



BOOKCLIFF
Survey Services, Inc.


SCALE: 1" = 500'
DATE: 9/10/20
PLAT: 3 of 7
PROJECT: TEP Valley
DFT: cs

Construction Plan Prepared for:



TEP Rocky Mountain LLC

Federal WMC 24-17 Drill Pad
DIRECTIONAL WELL PLAT

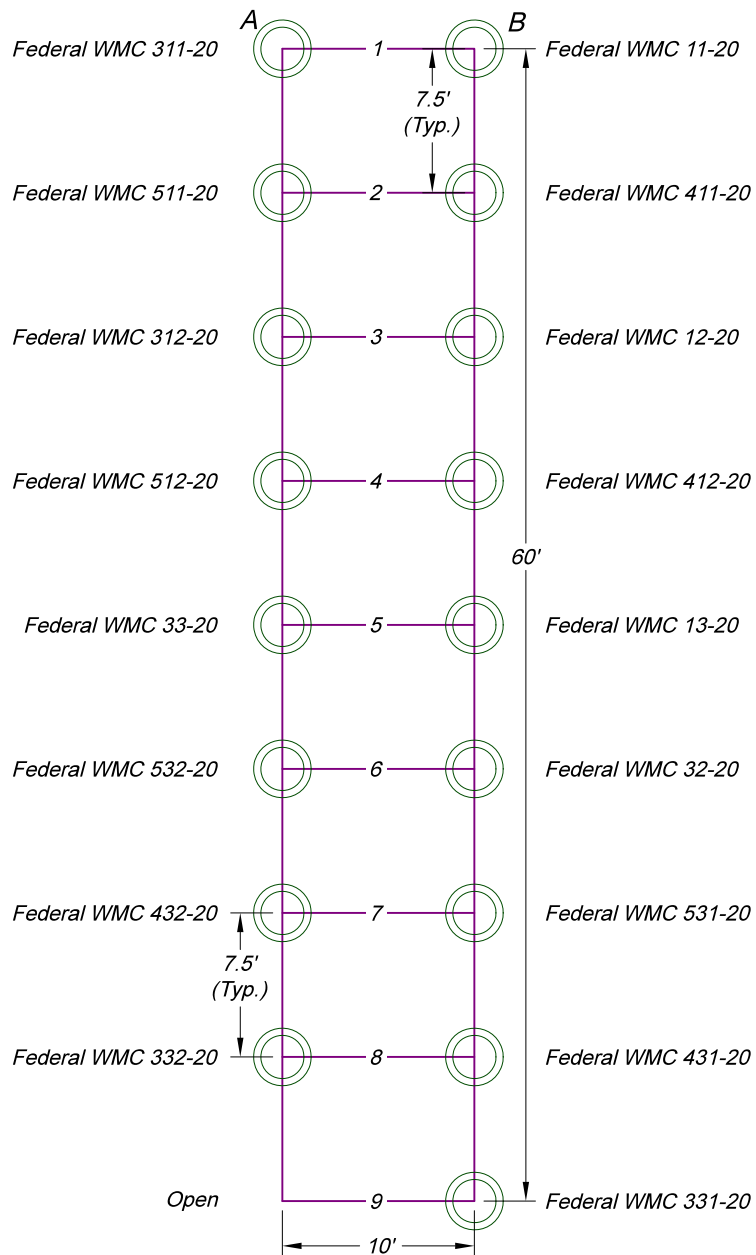

WELL HEAD DETAIL

Scale: 1" = 10'

REVISED: 3/26/21

136 East Third Street
Rifle, Colorado 81650
Ph. (970) 625-2720
Fax (970) 625-2773



BOOKCLIFF
Survey Services, Inc.

SCALE: NA
DATE: 9/10/20
PLAT: 2B of 7
PROJECT: TEP Valley
DFT: cs

Construction Plan Prepared for:



TEP Rocky Mountain LLC

Federal WMC 24-17 Drill Pad
WELL HEAD DETAIL