


# PROPOSED SCALED FACILITY DRAWING

CHALLENGER 4N64W08 1-9 PAD

SECTION: 8  
TOWNSHIP: 4N  
RANGE: 64W  
6TH. P.M.  
WELD COUNTY, CO

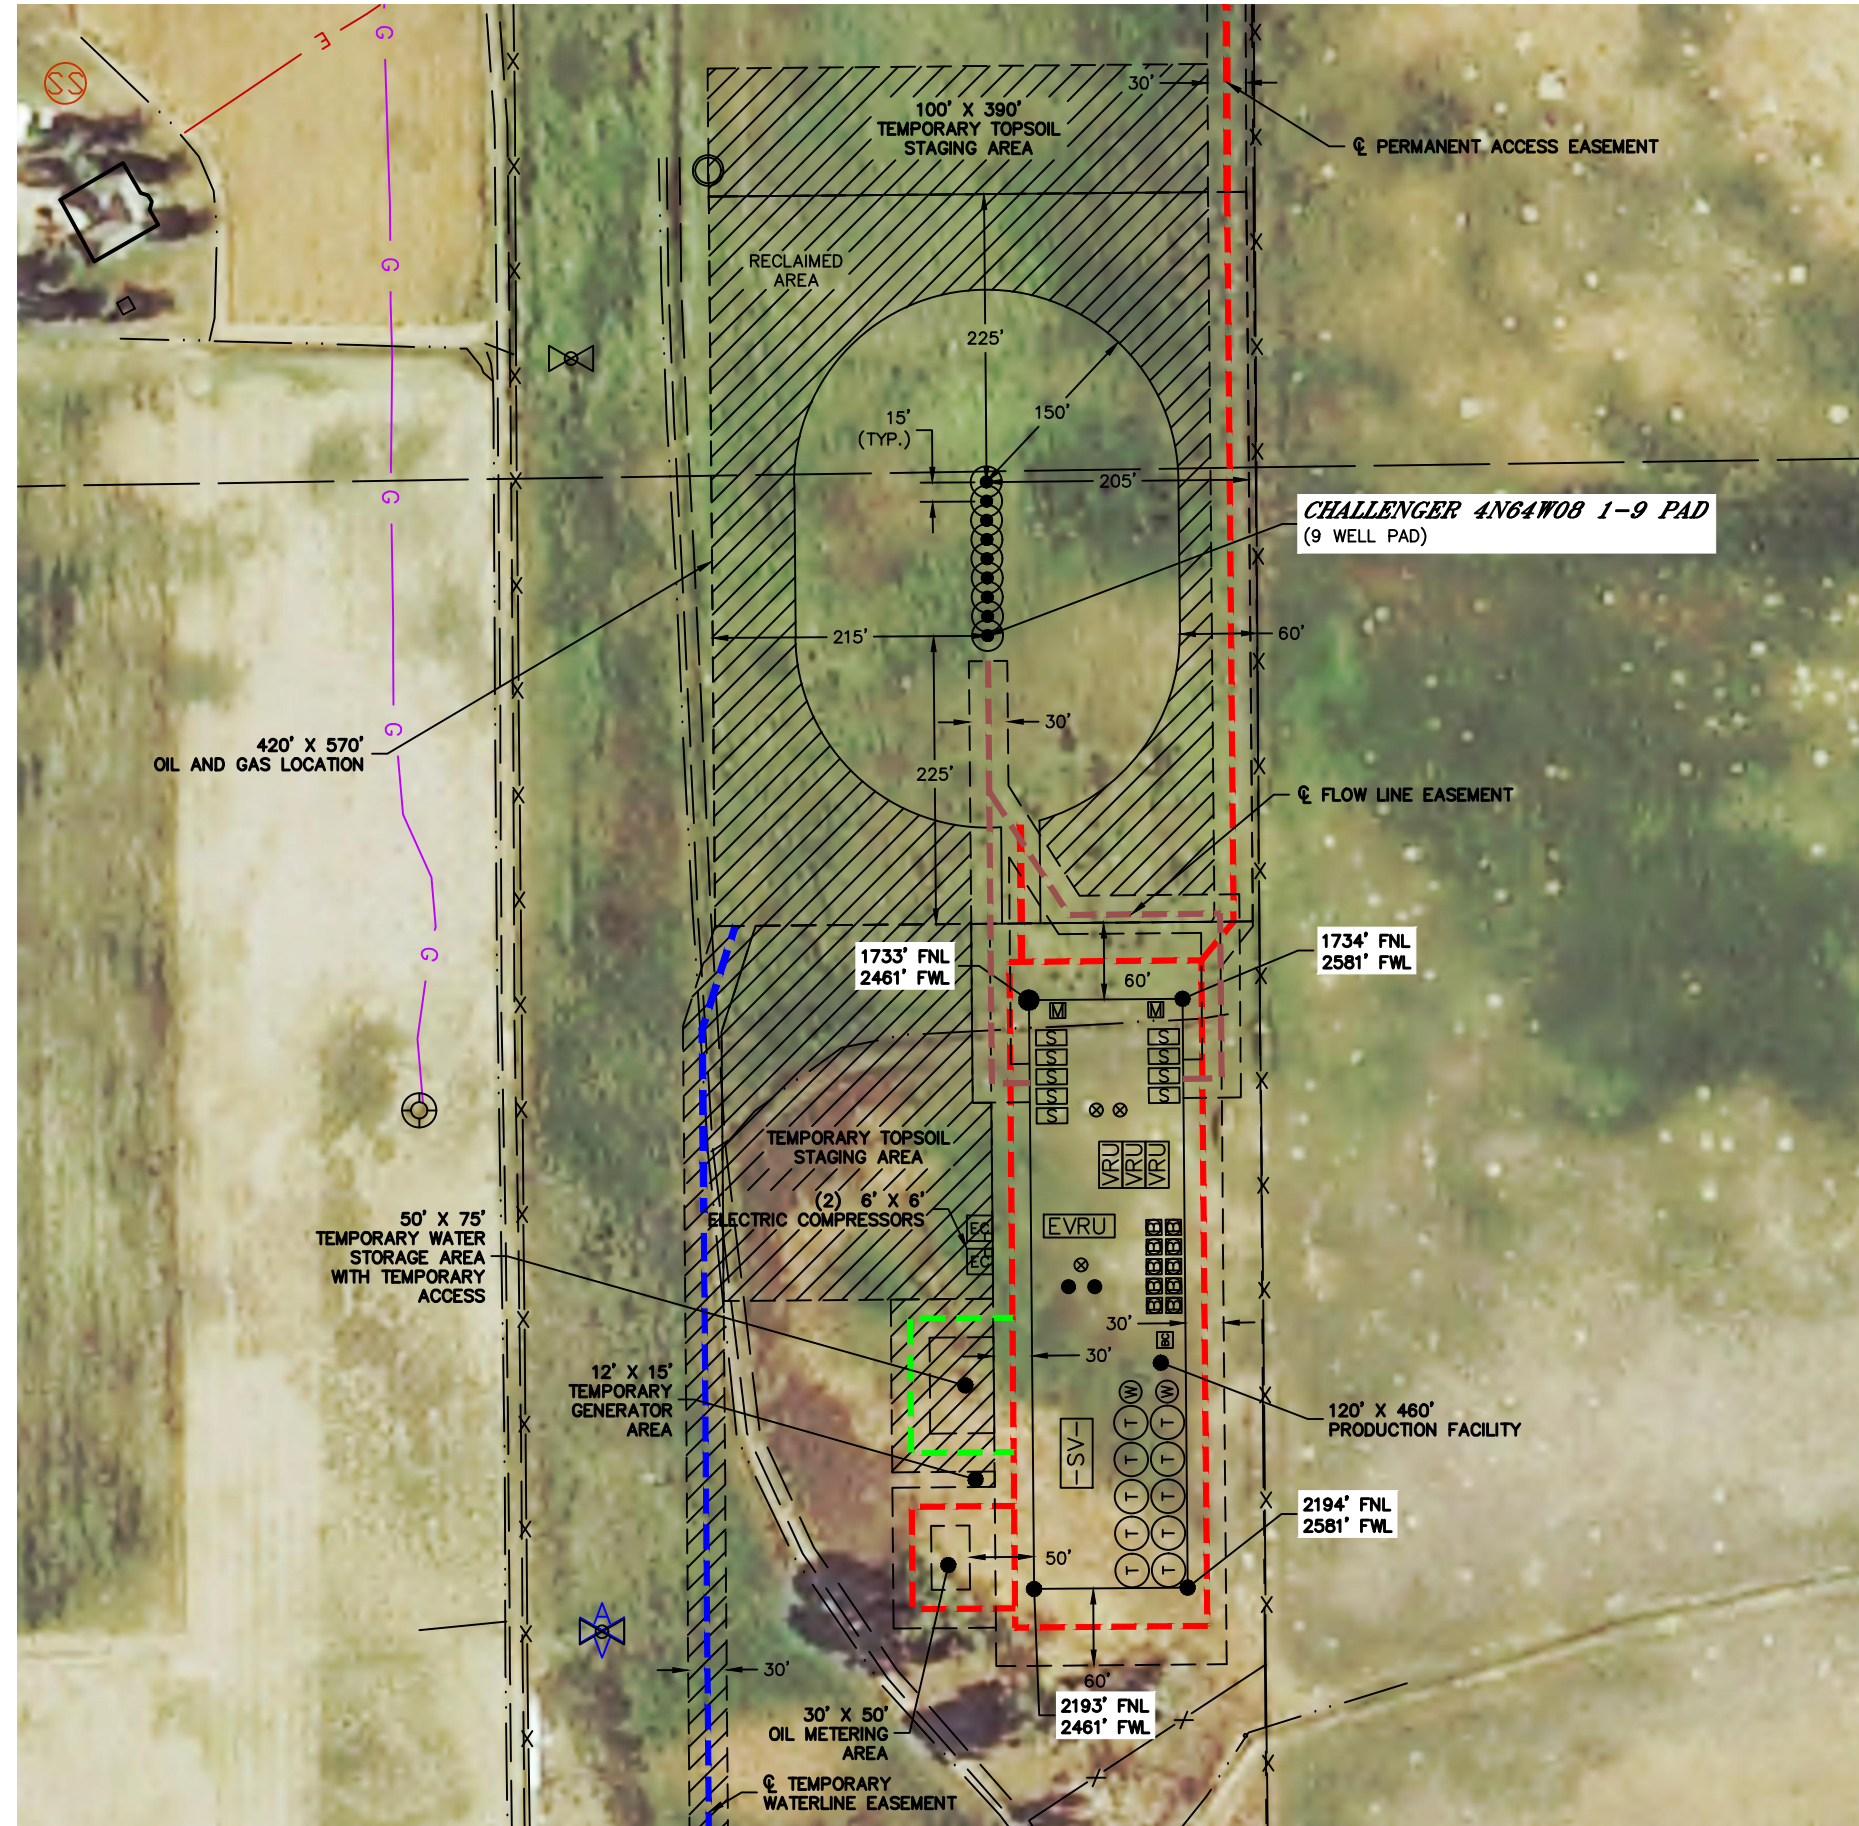

## LEGEND

- PROPOSED WELL HEAD
- (T) TANK BATTERY
- (W) WATER TANK
- (W) WATER VAULT
- [S] SEPARATOR
- [C] COMPRESSOR
- ⊗ TWO PHASE UPRIGHT SEPARATOR
- (A) AIR TANK
- OXYGEN DESTROYING SYSTEM (ODS)
- PRODUCED WATER TEMPORARY TANK
- [B] ECD
- [M] METER
- [AT] AUTOMATION TOWER
- [BC] BLOWCASE
- [VRU] VAPOR RECOVERY UNIT
- [EVRU] ELECTRIC VAPOR RECOVERY UNIT
- [G] GENERATOR/TRANSFORMER
- [EAC] ELECTRIC INSTRUMENT AIR COMPRESSOR
- [-SV-] SURGE VESSEL
- [-LACT-] OIL METERING
- [-GLC-] GAS LIFT COMPRESSOR

TOTAL DISTURBED AREA OF LOCATION: ±12.4 ACRES  
TOTAL SIZE OF LOCATION AFTER RECLAMATION: ±6.7 ACRES

