


Wayne L.Wise  
TGA Crossland #1  
NENE 13-T1N-R46W Yuma County CO  
05-125-06884

PROPOSED P&A WELLBORE  
Sept 3 2021

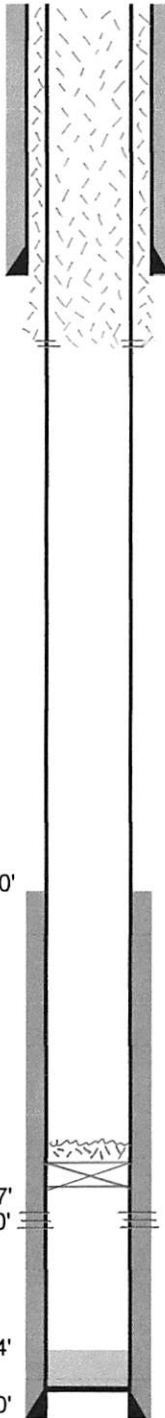

4.5" casing and 4.5" x 7" casing annulus cemented from 0'- 485' with 95 sacks 15.8#/gal class G cement. Yield is 1.15

Surface casing hole, 8.75"

7" 23# Surface casing @ 385'. Cemented with 135 sacks class "G" cement. Cement circulated.

4.5" casing squeeze perforations at 435', 4 SPF

Reported TOC 1,750'

Production casing hole, 6.25"

Top of Niobrara 2,397'  
Perforations: 2,440-60'

4.5" casing CIBP set @ 2,382', and capped with 2 sacks (20') of cement

PBD 2,534'

TD 2,600'

4.5" 9.5# Production casing @ 2,599'. Cemented with 100 sacks Neat cement