


# CROW CREEK STATE AC36-76HN PROD FACILITY LOCATION DRAWING

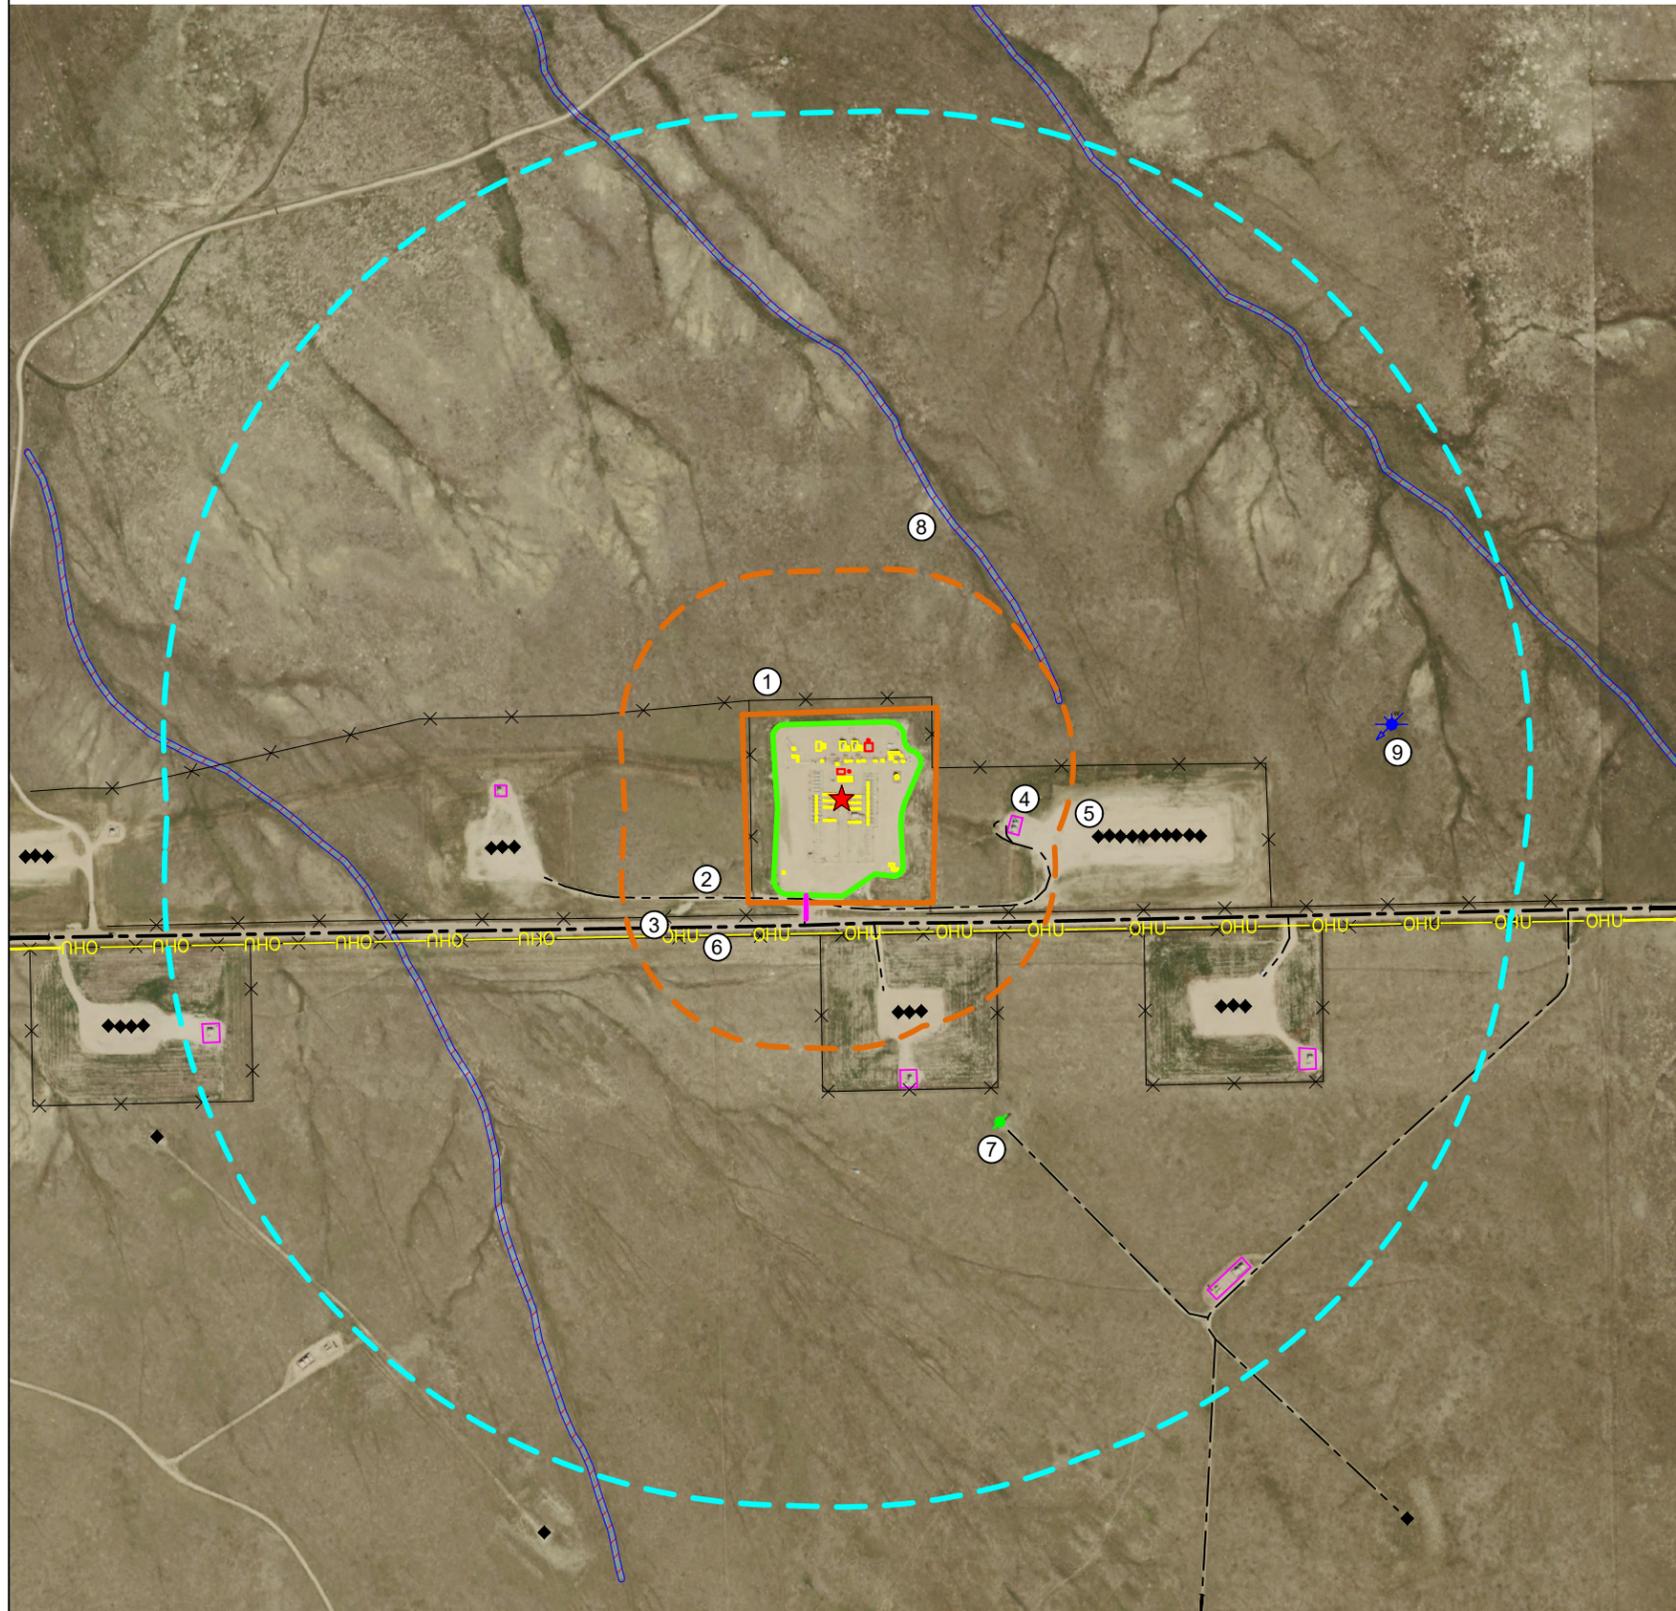

**IMPROVEMENTS:**  
(AS MEASURED FROM THE PROPOSED WORKING PAD SURFACE)

1. FENCES:	±78' N, ±37' E, ±72' W, ±65' S, ±158' SE, ±127' S, ±131' S, ±818' SE, ±1731' SW
2. PRIVATE ROADS:	±13' S, ±131' S, ±941' SE, ±1236' SE, ±1746' SE, ±1842' SE
3. WELD COUNTY ROAD 74:	±79' S
4. EXISTING FACILITIES:	±339' E, ±600' S, ±882' W, ±1428' SE, ±1685' SE, ±1879' SW
5. EXISTING WELLS:	±628' E, ±661' E, ±696' E, ±733' E, ±767' E, ±804' E, ±838' E, ±870' E, ±911' E, ±947' E, ±422' S, ±439' S, ±457' S, ±856' W, ±895' W, ±931' W, ±1139' SE, ±1174' SE, ±1211' SE
6. OVERHEAD UTILITY:	±121' S
7. ABANDONED WELL:	±875' SE
8. INTERMITTENT STREAMBED WETLAND:	±483' NE, ±1180' SW, ±1784' NE
9. WATER WELL:	±1550' E

**DATA SOURCE:**  
AERIAL IMAGERY: NAIP 2019  
WATER WELLS: COLORADO DWR  
NHD: USGS

PUBLICLY AVAILABLE DATA SOURCES HAVE NOT BEEN INDEPENDENTLY VERIFIED BY ASCENT.

**OIL & GAS SURFACE ACREAGE:**

9.0 ACRES OIL & GAS LOCATION  
5.3 ACRES WORKING PAD SURFACE  
9.0 ACRES INTERIM RECLAIM

**REFERENCE LOCATION**

★

LAT: 40.52400° N  
LONG: 104.38380° W  
ELEVATION: 4824'  
415' FSL & 2490' FEL  
PDOP: 1.9  
GPS OPERATOR: ADAM KELLY

	<b>FIELD DATE:</b> 10-09-12	<b>DRAWING DATE:</b> 09-01-21	<b>SITE NAME:</b> CROW CREEK STATE AC36-76HN PROD FACILITY <b>SURFACE LOCATION:</b> SW 1/4 SE 1/4 SEC. 36, T7N, R63W, 6TH P.M. WELD COUNTY, COLORADO
	<b>DRAWN BY:</b> CSG	<b>CHECKED BY:</b> IJM	

<p><b>LEGEND:</b></p> <ul style="list-style-type: none"> <li>◆ = EXISTING WELL</li> <li>✕ = FENCE</li> <li>—OHU— = OVERHEAD UTILITY</li> <li>★ = WATER WELL</li> <li>◆ = PLUGGED &amp; ABANDONED WELL</li> <li>— — — = EXISTING ACCESS ROAD</li> <li>— — — = PRIVATE ROAD</li> <li>— — — = PUBLIC ROAD</li> <li>— — — = 500' BUFFER FROM WPS</li> <li>— — — = 2000' BUFFER FROM WPS</li> <li>— — — = WETLAND</li> <li>— — — = PROPOSED EQUIPMENT</li> <li>— — — = EXISTING EQUIPMENT</li> <li>— — — = OIL &amp; GAS LOCATION</li> <li>— — — = WORKING PAD SURFACE</li> <li>— — — = EXISTING FACILITY</li> </ul>	<p><b>CURRENT SURFACE USE: RANGELAND</b> <b>FUTURE SURFACE USE: RANGELAND</b></p>
---	---

PREPARED FOR:

PLAT: P:\V08...\_B210035.VPROD\2A\CROW CREEK STATE AC36-76HN PROD FACILITY 7N63W6 LOCATION DRAWING LAYOUT TAB: LOCATION DRAWING

# CROW CREEK STATE AC36-76HN PROD FACILITY CULTURAL FEATURES MAP




**CULTURAL TABLE:** (NUMBER OF FEATURES FOUND WITHIN EACH RADIUS AS MEASURED FROM THE WORKING PAD SURFACE)

	RESIDENTIAL BUILDING UNITS	HIGH OCCUPANCY BUILDING UNITS	SCHOOL PROPERTIES	SCHOOL FACILITIES	DESIGNATED OUTSIDE ACTIVITY AREAS
0-500 FEET	0	0	0	0	0
501-1,000 FEET	0	0	0	0	0
1,001-2,000 FEET	0	0	0	0	0
2,001-5,280 FEET	6	0	0	0	0

**CULTURAL DISTANCES:**

	From Equipment	From Working Pad Surface
BUILDING	±3481' E	±3428' E
RESIDENTIAL BUILDING UNIT	±3481' E	±3428' E
HIGH OCCUPANCY BUILDING UNIT	+5280' NE	+5280' NE
DESIGNATED OUTSIDE ACTIVITY AREA	+5280' SW	+5280' SW
PUBLIC ROAD	±158' S	±79' S
ABOVE GROUND UTILITY	±197' S	±121' S
RAILROAD	+5280' W	+5280' W
PROPERTY LINE	±207' S	±132' S
SCHOOL FACILITY	+5280' NE	+5280' NE
SCHOOL PROPERTY LINE	+5280' NE	+5280' NE
CHILD CARE CENTER	+5280' NE	+5280' NE
DIC BOUNDARY	+5280' SW	+5280' SW

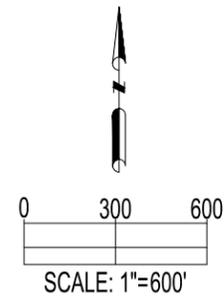

DATA SOURCE:  
AERIAL IMAGERY: NAIP 2019  
WATER WELLS: COLORADO DWR  
NHD: USGS  
  
PUBLICLY AVAILABLE DATA SOURCES HAVE NOT BEEN INDEPENDENTLY VERIFIED BY ASCENT.

**REFERENCE LOCATION**  
\*\* ★ \*\*  
LAT: 40.52400° N  
LONG: 104.38380° W  
ELEVATION: 4824'  
415' FSL & 2490' FEL  
PDOP: 1.9  
GPS OPERATOR: ADAM KELLY

SHEET 2 OF 2

DISCLAIMER:  
THIS PLOT DOES NOT REPRESENT A MONUMENTED LAND SURVEY AND SHOULD NOT BE RELIED UPON TO DETERMINE BOUNDARY LINES, PROPERTY OWNERSHIP OR OTHER PROPERTY INTERESTS. PARCEL LINES, IF DEPICTED HAVE NOT BEEN FIELD VERIFIED AND MAY BE BASED UPON PUBLICLY AVAILABLE DATA THAT ALSO HAS NOT BEEN INDEPENDENTLY VERIFIED.

CURRENT SURFACE USE: RANGELAND  
FUTURE SURFACE USE: RANGELAND




FIELD DATE: 10-09-12  
DRAWING DATE: 09-01-21  
DRAWN BY: CSG  
CHECKED BY: IJM

SITE NAME:  
CROW CREEK STATE AC36-76HN PROD FACILITY  
SURFACE LOCATION:  
SW 1/4 SE 1/4 SEC. 36, T7N, R63W, 6TH P.M.  
WELD COUNTY, COLORADO

**LEGEND:**

- = EXISTING ACCESS ROAD
- = 500' BUFFER FROM WPS
- = 1000' BUFFER FROM WPS
- = 2000' BUFFER FROM WPS
- = PROPOSED EQUIPMENT
- = EXISTING EQUIPMENT
- = OIL & GAS LOCATION
- = WORKING PAD SURFACE

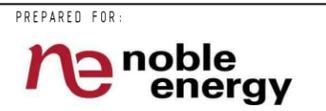

PLAT: P:\N08\LB10035\PROD\2A\CROW CREEK STATE AC36-76HN PROD FACILITY 7N63W6 CULTURAL FEATURES MAP LAYOUT TAB: LOCATION DRAWING