


MULTI-WELL PLAN
DOTSERO SOUTH WELL & PRODUCTION PAD
SECTION 6, TOWNSHIP 7 NORTH, RANGE 64 WEST OF THE 6TH P.M.

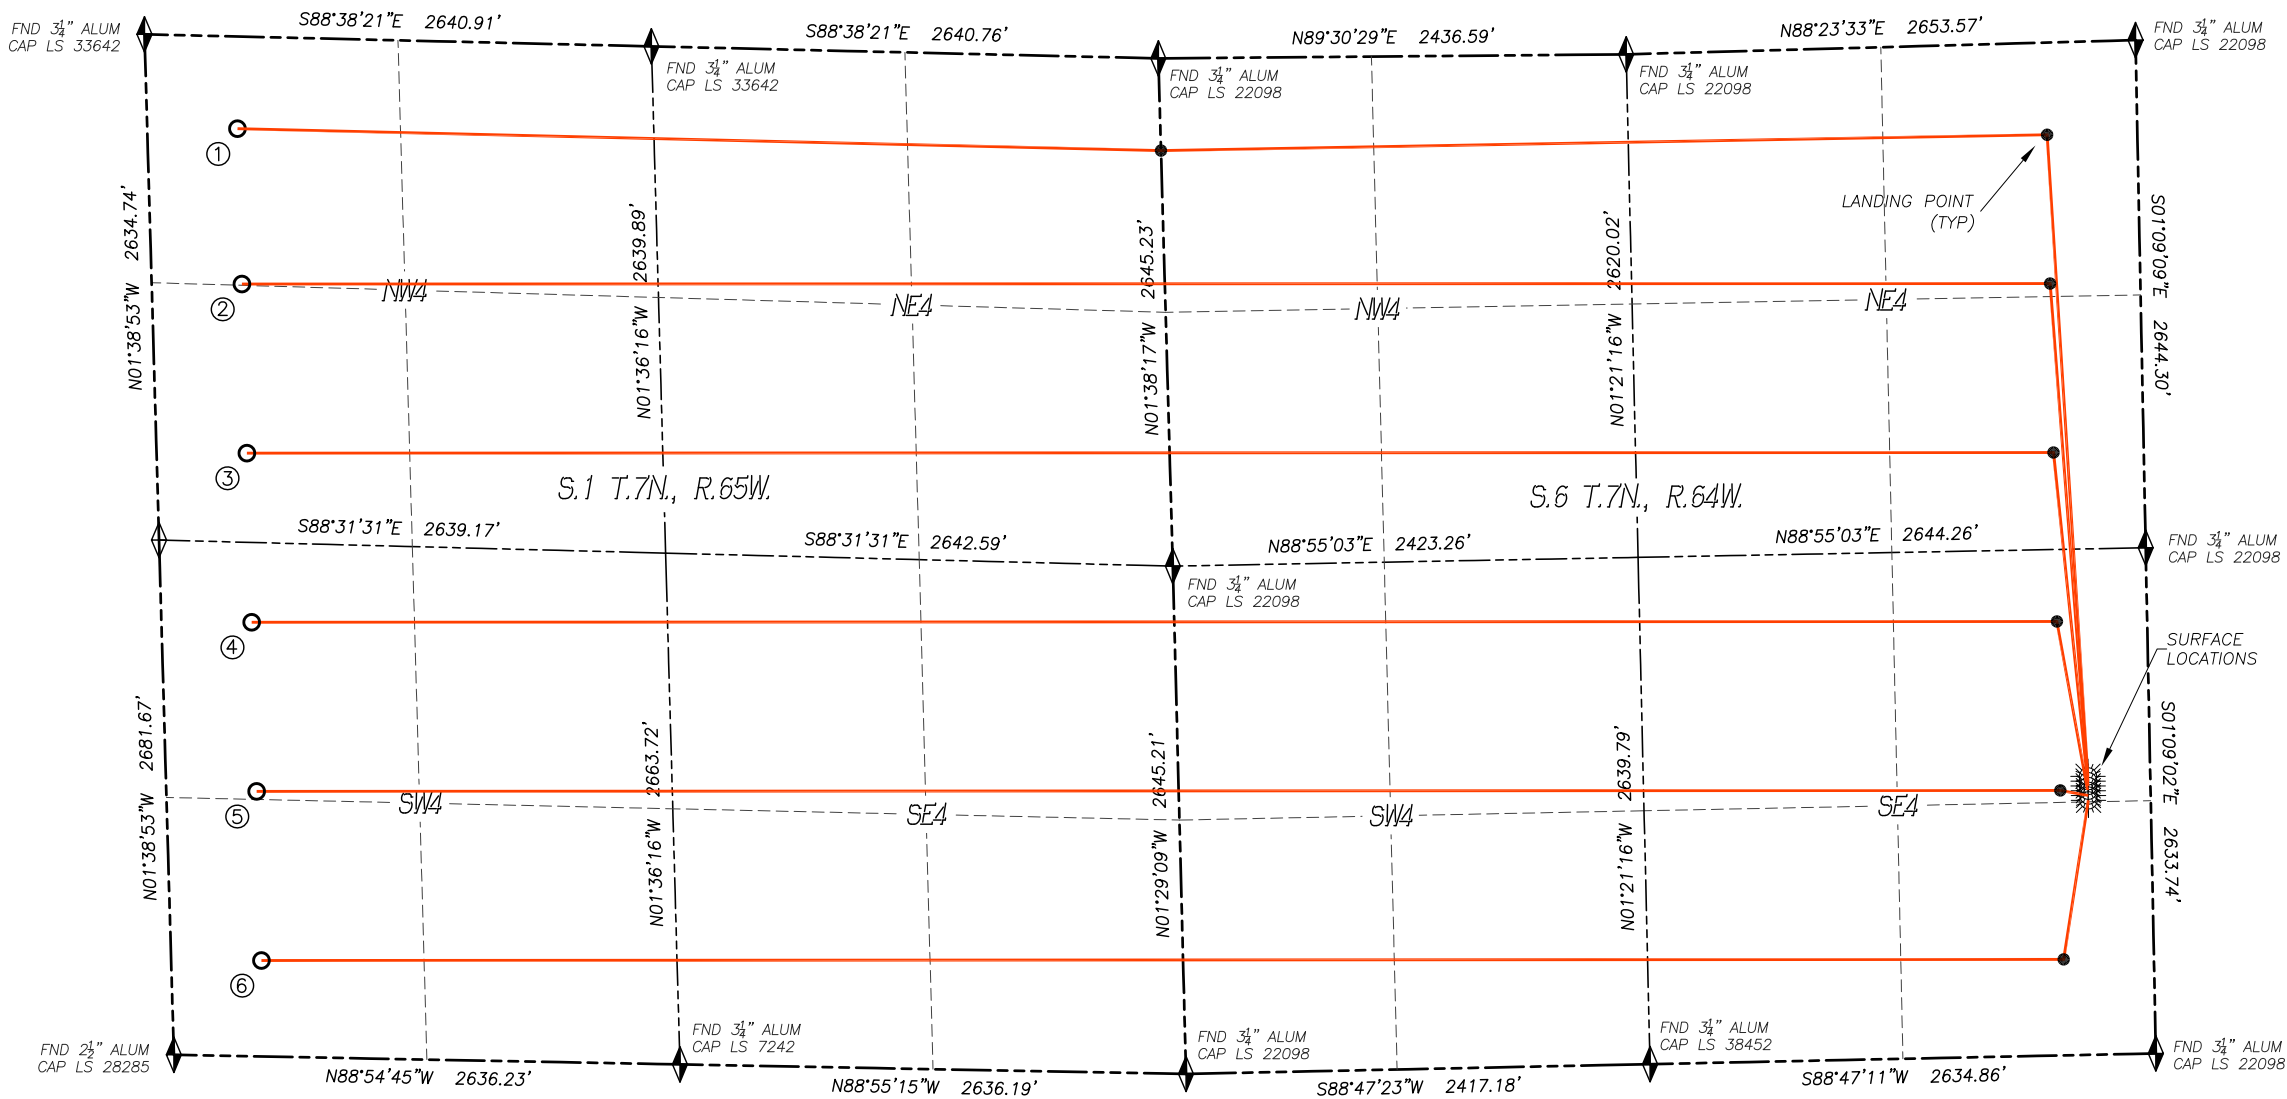

Bottom Hole Location					
	Well Name	Latitude	Longitude	Footage	BH Location STR
1	Dotsero 1	N40.60815°	W104.61858°	470' FWL 480' FNL	1-7N-65W
2	Dotsero 2	N40.60593°	W104.61852°	470' FWL 1288' FNL	1-7N-65W
3	Dotsero 3	N40.60351°	W104.61846°	470' FWL 2168' FNL	1-7N-65W
4	Dotsero 4	N40.60109°	W104.61840°	470' FWL 2260' FSL	1-7N-65W
5	Dotsero 5	N40.59868°	W104.61834°	470' FWL 1380' FSL	1-7N-65W
6	Dotsero 6	N40.59626°	W104.61828°	470' FWL 500' FSL	1-7N-65W

LEGEND

- FOUND MONUMENT AS DESCRIBED
- CALCULATED POSITION
- PROPOSED WELL
- EXISTING WELL
- BOTTOM HOLE

DALEY LAND SURVEYING, INC.
PARKER, COLORADO
303.953.9841