

POINT	NAD 83		NAD 27	
SURFACE HOLE LOCATION	N:	1533278.96	N:	533277.04
	E:	3436326.65	E:	2436477.59
	LAT:	N40.7865934	LAT:	N40.7866067
	LONG:	W103.9242873	LONG:	W103.9237840
TOP OF PRODUCTION ZONE	N:	1533297.90	N:	533295.98
	E:	3436424.99	E:	2436575.92
	LAT:	N40.7866406	LAT:	N40.7866538
	LONG:	W103.9239310	LONG:	W103.9234278
BOTTOM OF PRODUCTION ZONE	N:	1528586.09	N:	528584.19
	E:	3436565.25	E:	2436716.23
	LAT:	N40.7737032	LAT:	N40.7737163
	LONG:	W103.9237270	LONG:	W103.9232237
BOTTOM HOLE LOCATION	N:	1528496.13	N:	528494.23
	E:	3436567.93	E:	2436718.91
	LAT:	N40.7734562	LAT:	N40.7734693
	LONG:	W103.9237231	LONG:	W103.9232198



TOPOGRAPHIC
LOYALTY INNOVATION LEGACY
520 Stacy Court Ste B, Lafayette, CO 80026
303.666.0379 www.topographic.com

SURVEYOR'S STATEMENT
THE UNDERSIGNED HEREBY STATES THAT THE WELL LOCATION SHOWN HEREON WAS STAKED ON THE GROUND BASED ON EXISTING MONUMENTATION AND/OR PHYSICAL EVIDENCE FOUND IN THE FIELD AND IS CORRECT TO THE BEST OF MY KNOWLEDGE, INFORMATION AND BELIEF.

NOTES
1. HORIZONTAL (NAD 83) AND VERTICAL (NAVD 88) DATUM IS BASED ON THE TRIMBLE VRS NETWORK. THE LINEAL UNITS OF MEASUREMENT ARE U.S. SURVEY FEET.
2. ALL DISTANCES SHOWN HEREON ARE IN GRID.
3. ALL DIRECTIONS, DISTANCES, AND DIMENSIONS SHOWN HEREON ARE BASED ON COORDINATES FROM THE "COLORADO COORDINATE SYSTEM OF 1983 NORTH ZONE" (TITLE 38, ARTICLE 52 C.R.S.).
4. ALL SECTION LINE DIMENSIONS SHOWN HEREON ARE BASED ON FIELD MEASUREMENTS OF EXISTING MONUMENTS AND/OR PHYSICAL EVIDENCE FOUND IN THE FIELD UNLESS OTHERWISE INDICATED.
5. PHYSICAL FEATURES SHOWN HEREON ARE FOR GRAPHICAL REPRESENTATION ONLY.
6. SEE FORM 2A FOR VISIBLE IMPROVEMENTS WITHIN 500' OF WELLHEAD.
7. DISTANCES TO NEAREST SECTION LINES ARE MEASURED PERPENDICULARLY.
8. THIS IS NOT A LAND SURVEY NOR LAND SURVEY PLAT.
PDOP READING: 1.5 INSTRUMENT OPERATOR: T. ONLEY

— — — — —

— · — · — · —

— · — · — · —

— · — · — · —

— · — · — · —


○

■

⊙

✱

SECTION LINE
QUARTER SECTION LINE
SIXTEENTH SECTION LINE
RANGE/TOWNSHIP LINE
POINT OF INTERSECTION
MONUMENT FOUND
CALCULATED CORNER
OIL / GAS WELL

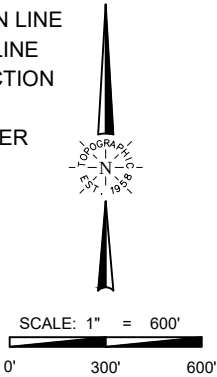

VERDAD RESOURCES TIMBRO 0101-11H			
FIELD	03/16/2018	DRAFT	SW
REV 3	10/12/2021	CHECK	PAV
SHEET : 1 OF 1		JOB: 126032	

WELL LOCATION MAP
S.H.L. NW/4 NE/4, SECTION 1 T9N R59W 6TH PM
TPZ NW/4 NE/4, SECTION 1 T9N R59W 6TH PM
BPZ SW/4 SE/4, SECTION 1 T9N R59W 6TH PM
BHL SW/4 SE/4, SECTION 1 T9N R59W 6TH PM
WELD COUNTY, COLORADO