


Investment Equipment

WELLBORE DIAGRAM After P&A

Well / Battery Hunt 2-19	Prospect Name	Total Depth 5000'	Est. Start Date ASAP
Location SEW	Sec-Twn-Rng 24-2S-55W	Producing Horizon J	County & State Washington

WELLBORE DIAGRAM

General Info

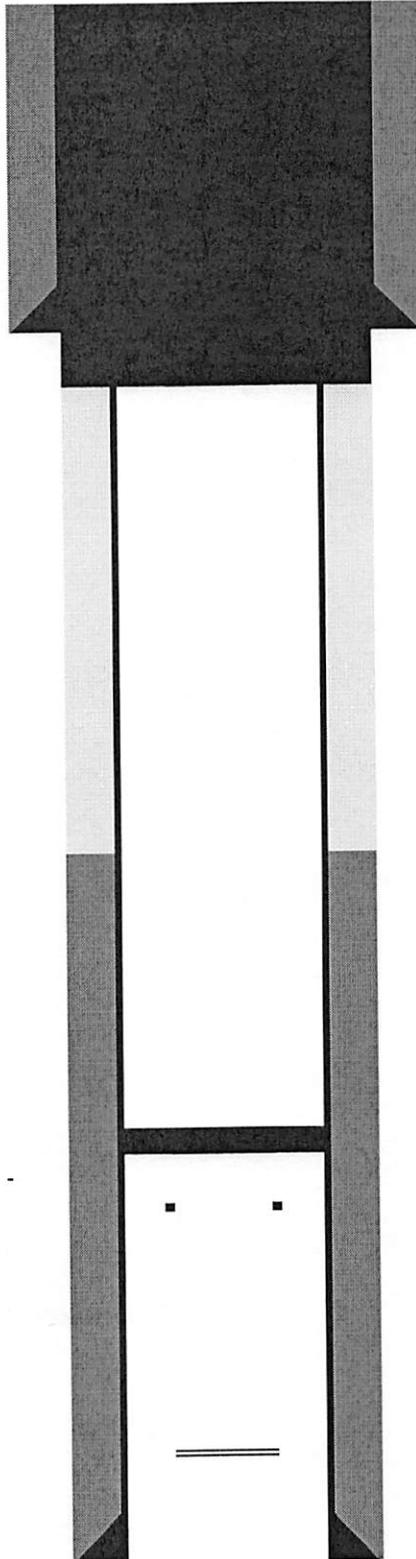

**Pump 70 sxs from 186' to surface
This is 50% extra**

Surface Casing

8-5/8" 24# @ 136' in 12-1/4" Hole
80 sacks
TOC @ Surface

Perf at 186'

Tubing

TOC @ 3,660' Calculated
note 7 7/8" bit to TD
assume 1.15 yield for Neat cement

CIBP and 2 sxs at 4,850'

Perforations

"J" at 4,900'-4,906'

Production Casing

5 1/2" 14# at 5,000'
160 sxs

Well History