


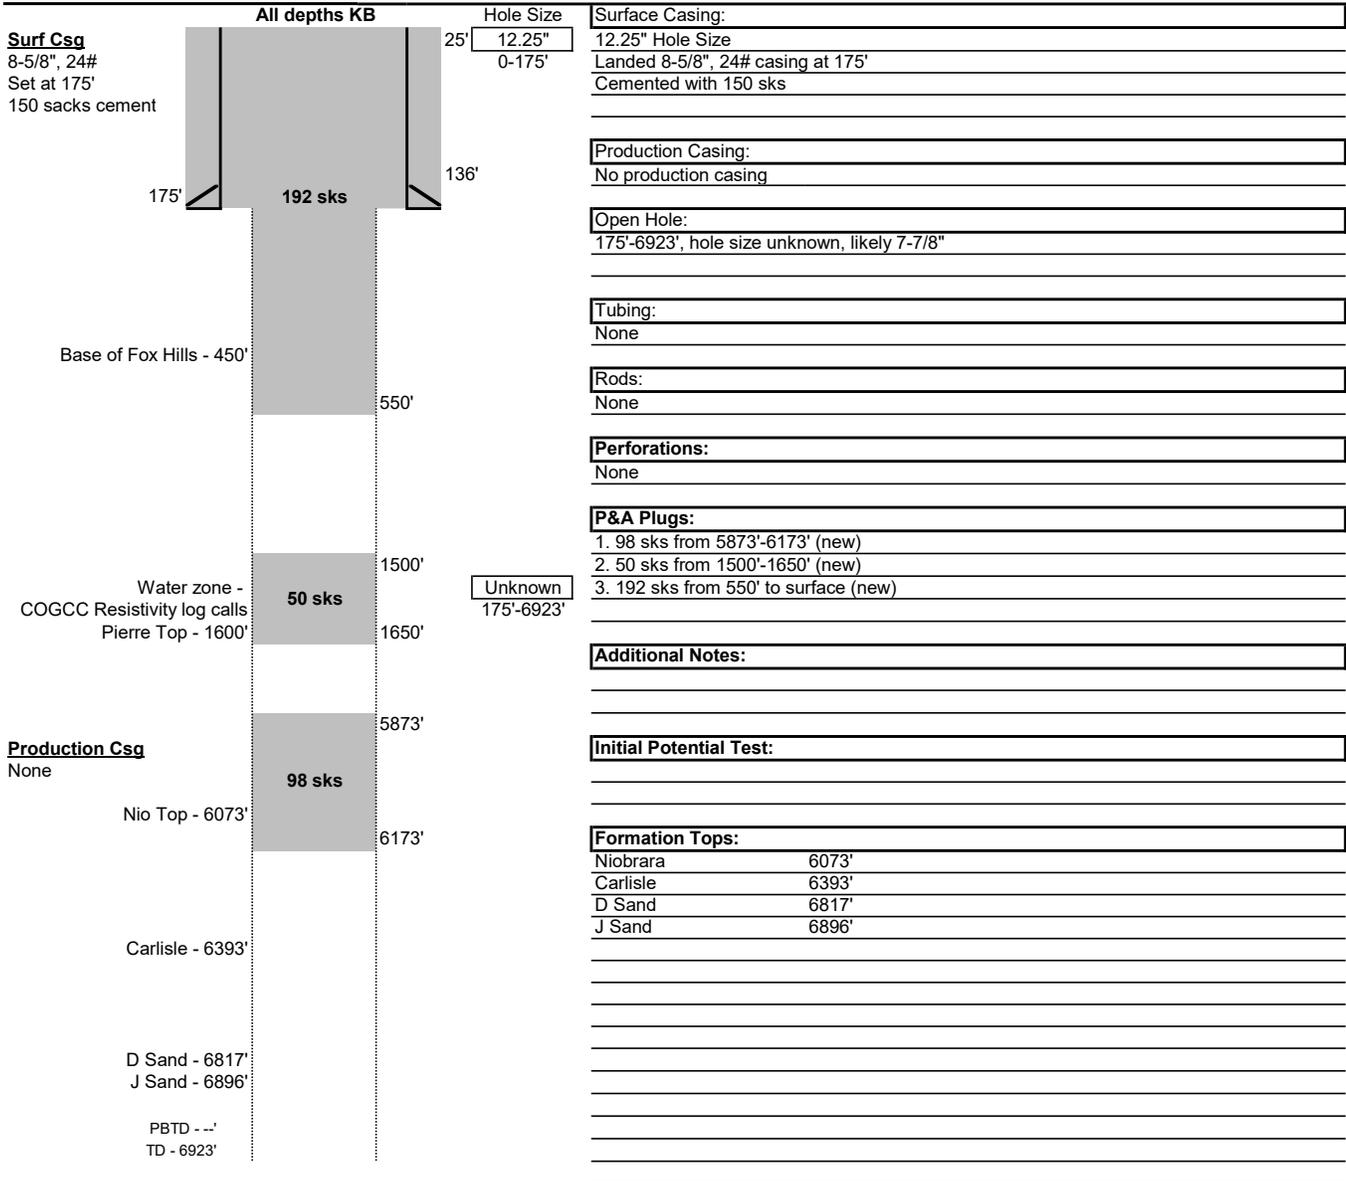

**Proposed Wellbore Schematic**

Well Name: Campbell 1  
 Location: 660 FNL & 660 FWL NWNW Sec. 31 T8N R59W  
 County: Weld  
 API #: 05-123-07409  
 Co-ordinates: 40.624430 / -104.027936  
 Elevations: GROUND: 4951'  
                   KB: Unknown  
 Depths (KB): PBTD: --  
                   TD: 6923'

Date Prepared: 7/29/2021  
 Last Updated: 9/28/2021  
 Spud Date: 2/13/1972  
 Completion Start Date: N/A  
 Last Workover Date: N/A  
 Prepared by: Ariana Solis  
 Updated by: Jake Van Bramer



PBTD - --'  
TD - 6923'