


LOCATION DRAWING CHARLENE NELSON 12-34HZ

HORIZONTAL MULTI-WELL PAD

SW1/4 SECTION 34, TOWNSHIP 5 NORTH, RANGE 67 WEST, 6TH P.M., WELD COUNTY, COLORADO

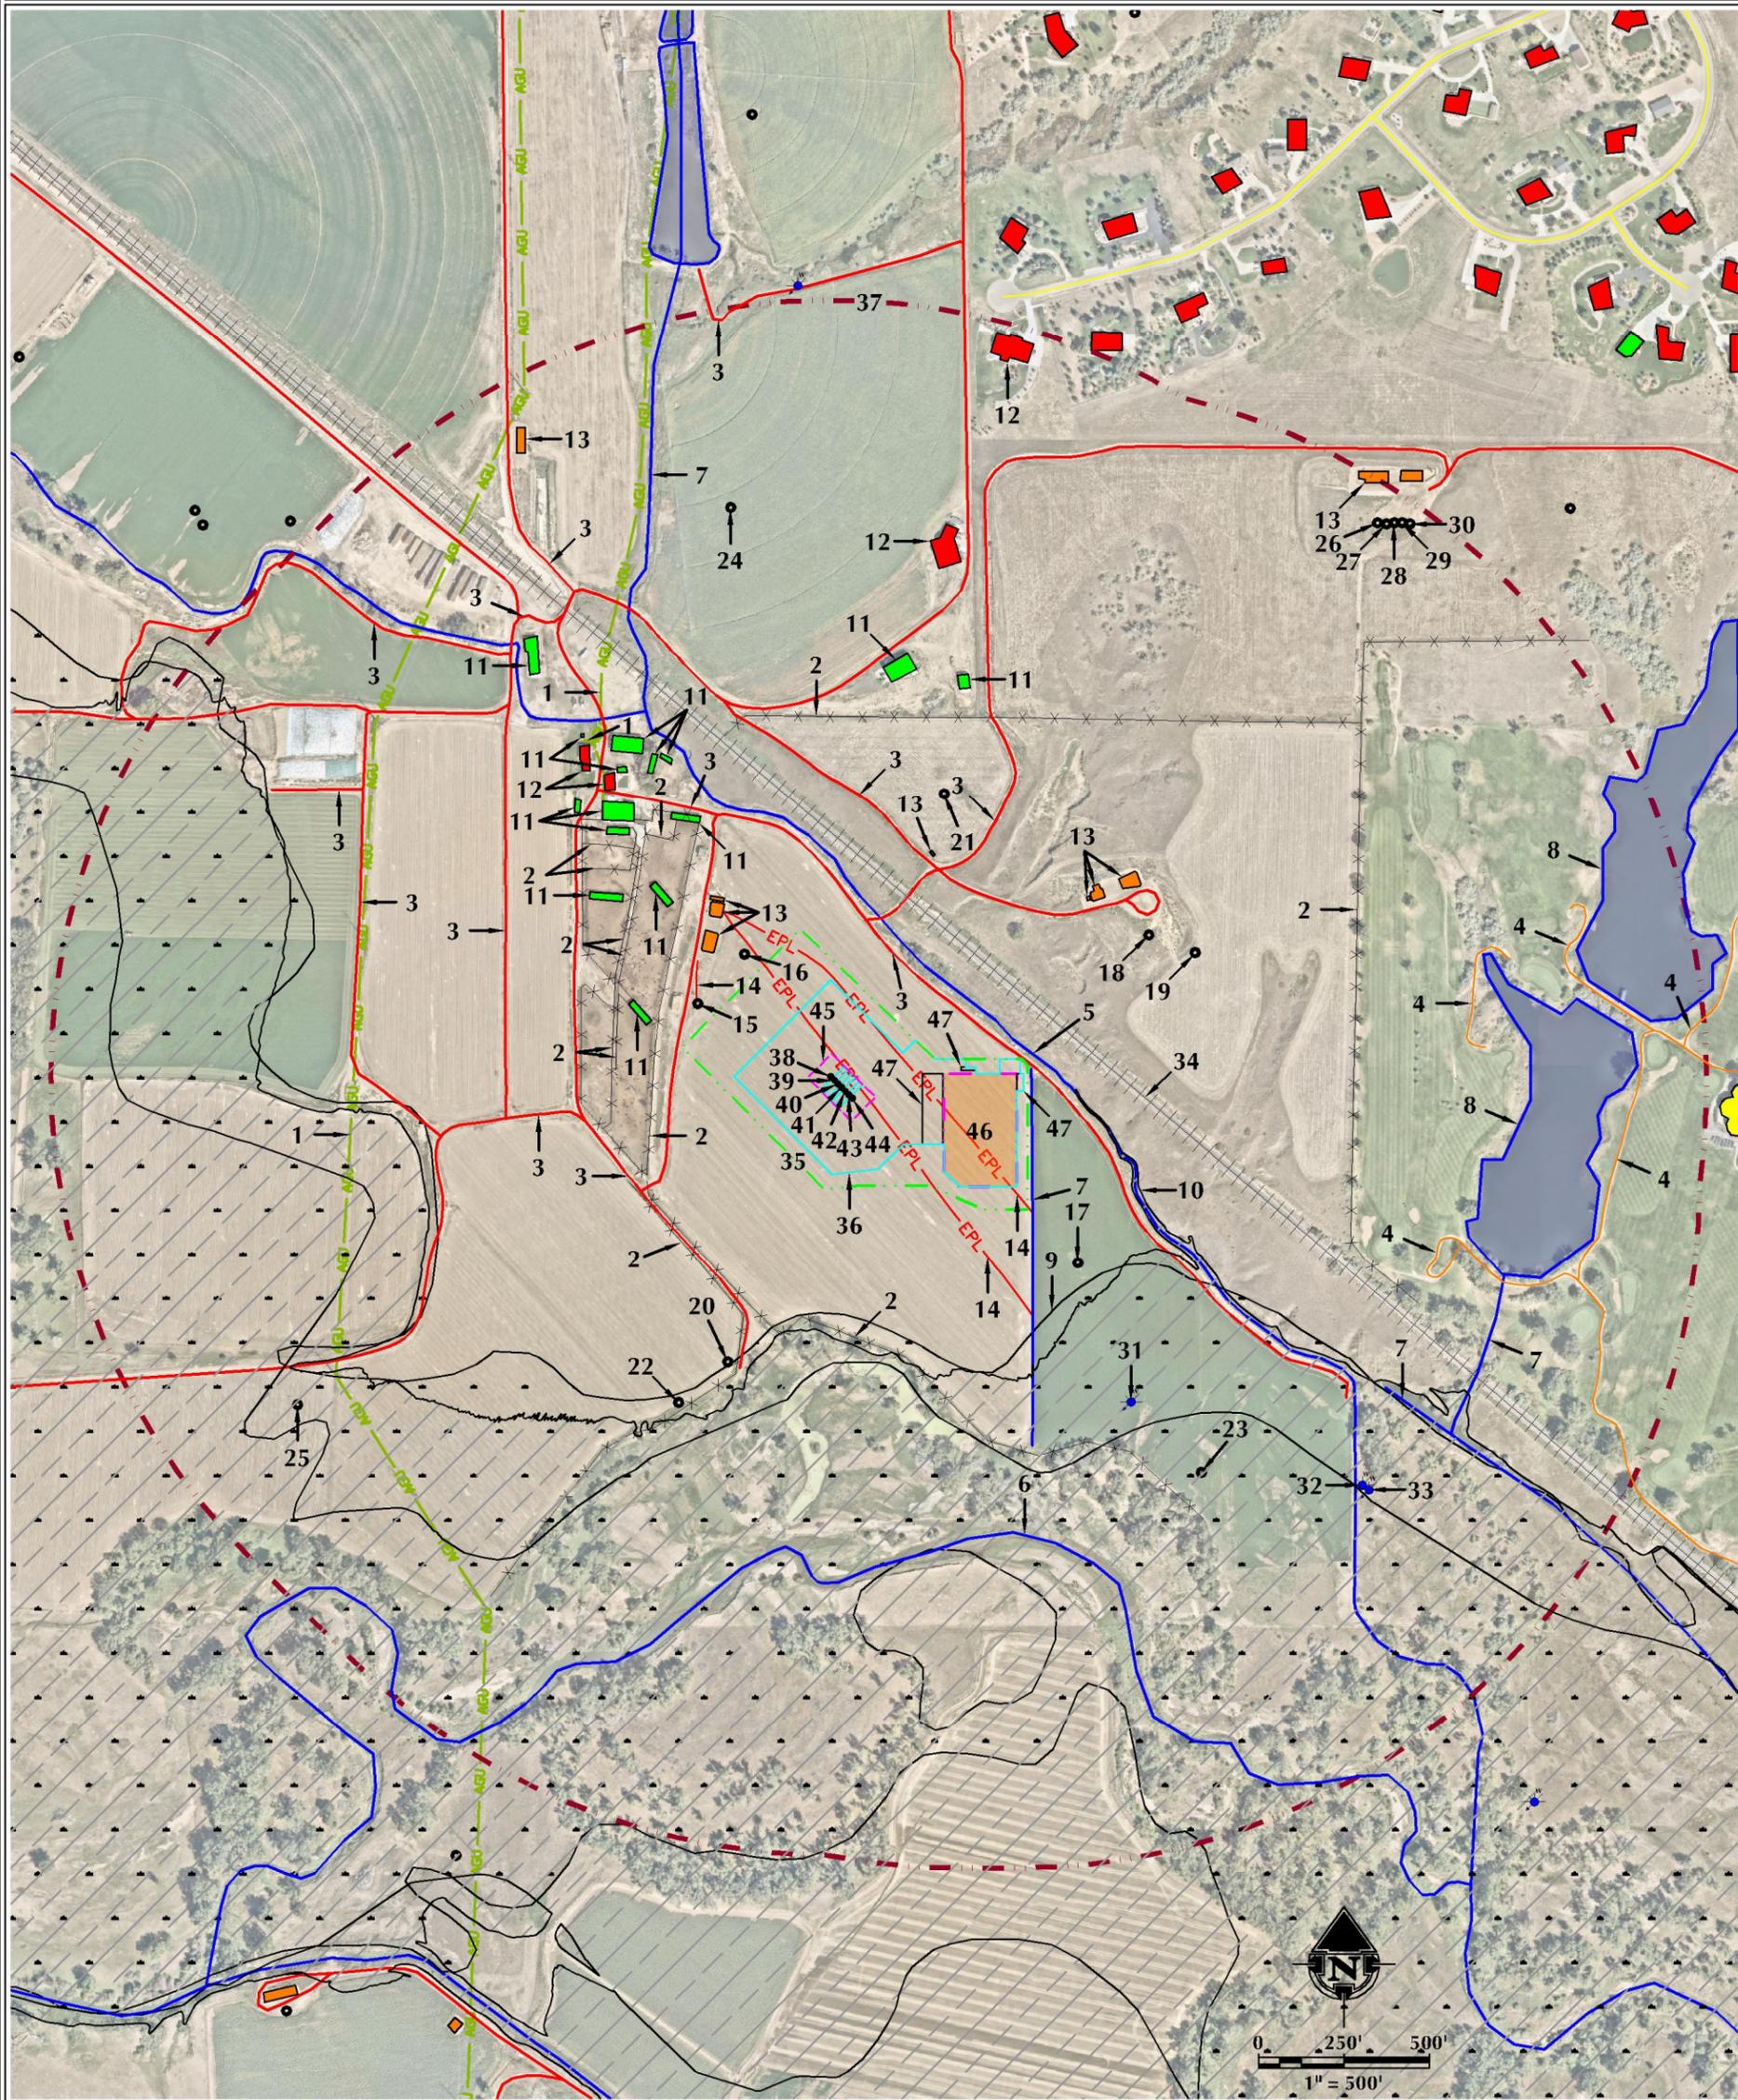

- | | | | |
|---|---|--|---|
| <ol style="list-style-type: none"> 1. ABOVE GROUND UTILITY LINES ARE ±841' NW, ±988' NW AND ±1112' W. 2. EXISTING FENCES ARE ±236' W, ±346' W, ±358' W, ±371' NW, ±392' SW, ±437' SW, ±441' NW, ±617' NW, ±643' NW, ±681' NW, ±775' N AND ±967' E. 3. EXISTING PRIVATE ROADS ARE ±7' NE, ±205' NE, ±423' SW, ±434' N, ±455' W, ±588' NW, ±668' W, ±876' W, ±1329' NW, ±1341' NW, ±1367' NW, ±1376' NW AND ±1968' N. 4. EXISTING WALKING/BIKE/CART PATHS ARE ±1227' E, ±1303' E, ±1621' E, ±1664' E AND ±1934' E. 5. HILL AND BRUSH DITCH IS ±16' NE. 6. BIG THOMPSON RIVER IS ±1013' S. 7. EXISTING DITCHES ARE ±22' E, ±959' NW, ±1230' SE AND ±1452' E. 8. EXISTING PONDS ARE ±321' E AND ±1668' E. 9. EXISTING 100-YEAR FLOODPLAIN (EFFECTIVE, 2016) IS ±349' SE. 10. EXISTING 100-YEAR FLOODPLAIN (PRELIMINARY, 2020) IS ±153' E. | <ol style="list-style-type: none"> 11. EXISTING BUILDINGS ARE ±293' NW, ±488' NW, ±595' NW, ±601' NW, ±719' NW, ±738' NW, ±789' NW, ±801' NW, ±854' NW, ±866' NW, ±867' NW, ±895' N, ±935' NE, ±1016' NW AND ±1242' NW. 12. EXISTING RESIDENTIAL BUILDING UNITS ARE ±843' NW, ±934' NW, ±1251' N AND ±1889' N. 13. EXISTING FACILITIES ARE ±300' NW, ±358' NW, ±384' NW, ±472' NE, ±505' NE, ±512' NE, ±582' NE, ±1788' NW AND ±1973' NE. 14. EXISTING PIPELINES ARE ±0', ±0' AND ±231' NW. 15. EXISTING WELL: NELSON 13-34 (PR) IS ±227' W. 16. EXISTING WELL: NELSON 34-31 (PA) IS ±233' W. 17. EXISTING WELL: NELSON, P 34-42 (PA) IS ±287' SE. 18. EXISTING WELL: NELSON 23-34 (PR) IS ±324' NE. 19. EXISTING WELL: P. NELSON 34-32 (PA) IS ±600' NE. 20. EXISTING WELL: NELSON 1 (PA) IS ±631' SW. | <ol style="list-style-type: none"> 21. EXISTING WELL: NELSON 34K (PR) IS ±641' NE. 22. EXISTING WELL: NELSON 14-34 (PA) IS ±808' SW. 23. EXISTING WELL: NELSON 24-34 (PR) IS ±998' SE. 24. EXISTING WELL: FIELDS-NELSON 34-1 (PA) IS ±1420' N. 25. EXISTING WELL: NELSON 1 (PA) IS ±1601' SW. 26. EXISTING WELL: EHRlich N 34-24D (PR) IS ±1892' NE. 27. EXISTING WELL: EHRlich N 34-10D (PR) IS ±1904' NE. 28. EXISTING WELL: EHRlich N 34-23D (PR) IS ±1919' NE. 29. EXISTING WELL: EHRlich N 34-22D (PR) IS ±1933' NE. 30. EXISTING WELL: EHRlich N 34-32D (PR) IS ±1944' NE. 31. EXISTING WATER WELL (PERMIT #12892-R) IS ±716' SE. 32. EXISTING WATER WELL (PERMIT #322568) IS ±1338' SE. 33. EXISTING WATER WELL (PERMIT #61850-MH) IS ±1363' SE. 34. RAILROAD IS ±150' NE. 35. OPERATIONAL DISTURBANCE AREA 36. WORKING PAD SURFACE | <ol style="list-style-type: none"> 37. 2000' WORKING PAD SURFACE BUFFER 38. PROPOSED WELL: CHARLENE NELSON 34-1HZ 39. PROPOSED WELL: CHARLENE NELSON 34-2HZ 40. PROPOSED WELL: CHARLENE NELSON 34-3HZ 41. PROPOSED WELL: CHARLENE NELSON 34-4HZ 42. PROPOSED WELL: CHARLENE NELSON 34-5HZ 43. PROPOSED WELL: CHARLENE NELSON 34-6HZ 44. PROPOSED WELL: CHARLENE NELSON 34-7HZ 45. PUMP JACK OPERATIONS AREA 46. PROPOSED CHARLENE NELSON 12-34HZ FACILITY 47. TEMPORARY EQUIPMENT AREA |
|---|---|--|---|

LEGEND	
<ul style="list-style-type: none"> ● EXISTING WELL ● PROPOSED WELL ○ WATER WELL — PUBLIC ROAD — PRIVATE ROAD - - - EXISTING FENCE — WORKING PAD SURFACE - - - 2000' WORKING PAD SURFACE BUFFER - - - DISTURBANCE AREA — PUMP JACK AREA — PROPOSED FACILITY — DITCH/CANAL/DRAINAGE + + + + + RAILROAD — AGU — ABOVE GROUND UTILITY LINE — EXISTING FACILITY — EXISTING BUILDING — RESIDENTIAL BUILDING UNIT — NON-RESIDENTIAL BUILDING UNIT — POND - - - EXISTING PIPELINE — WALKING/BIKE/CART PATH — DELINEATED WETLANDS - - - 100-YEAR FLOODPLAIN (PRELIM) - - - 100-YEAR FLOODPLAIN (EFFECTIVE) — TEMPORARY EQUIPMENT AREA 	<p style="text-align: center;">ALL MEASUREMENTS ARE MADE FROM NEAREST EDGE OF WORKING PAD SURFACE</p> <p style="text-align: center;">SURFACE USE: IRRIGATED CROPLAND</p> <p style="text-align: center;">NEAREST BUILDING UNIT: ±843' NW</p>

609 CONSULTING, LLC

LOVELAND OFFICE
6706 North Franklin Avenue
Loveland, Colorado 80538
Phone: 970-776-4331

SHERIDAN OFFICE
1095 Saberton Avenue
Sheridan, Wyoming 82801
Phone: 307-674-0609

DATE SURVEYED: 7/14/21
 DATE: 9/3/21
 DRAFTER: GLK
 REVISED:

DATA SOURCES & NOTES:

- AERIAL COURTESY OF NEARMAP.
- WATER WELLS COURTESY OF COLORADO DIVISION OF WATER RESOURCES.
- MANY FEATURES ON THIS MAP COME FROM PUBLICLY AVAILABLE DATA AND FEATURES LYING OUTSIDE THE SURFACE PROPERTY MAY HAVE BEEN OBTAINED FROM AERIAL IMAGERY. THE ACCURACY AND COMPLETENESS OF SAID DATA HAS NOT BEEN VERIFIED BY 609 CONSULTING, LLC. EXISTING CONDITIONS MAY DIFFER FROM WHAT IS SHOWN.

PREPARED FOR:
Kerr-McGee Oil & Gas Onshore LP.