

MW04	
11/24/2021	
B:	<1.00
T:	<1.00
E:	<1.00
X:	<1.00
N:	<4.00
1,2,4-TMB:	<1.00
1,3,5-TMB:	<1.00

MW03	
11/24/2021	
B:	<1.00
T:	<1.00
E:	<1.00
X:	<1.00
N:	<4.00
1,2,4-TMB:	<1.00
1,3,5-TMB:	<1.00

MW02	
11/24/2021	
B:	<1.00
T:	<1.00
E:	<1.00
X:	<1.00
N:	<4.00
1,2,4-TMB:	<1.00
1,3,5-TMB:	<1.00

MW06	
11/24/2021	
B:	<1.00
T:	<1.00
E:	<1.00
X:	<1.00
N:	<4.00
1,2,4-TMB:	<1.00
1,3,5-TMB:	<1.00



MW05	
11/24/2021	
B:	<1.00
T:	<1.00
E:	<1.00
X:	<1.00
N:	<4.00
1,2,4-TMB:	<1.00
1,3,5-TMB:	<1.00

MW01	
11/24/2021	
B:	<1.00
T:	<1.00
E:	<1.00
X:	<1.00
N:	<4.00
1,2,4-TMB:	<1.00
1,3,5-TMB:	<1.00

LABEL LEGEND	
SAMPLE ID	
SAMPLE DATE	
B: BENZENE IN MICROGRAMS PER LITER (µg/L)	
T: TOLUENE (µg/L)	
E: ETHYLBENZENE (µg/L)	
X: TOTAL XYLENES (µg/L)	
N: NAPHTHALENE (µg/L)	
1,2,4-TMB: 1,2,4-TRIMETHYLBENZENE (µg/L)	
1,3,5-TMB: 1,3,5-TRIMETHYLBENZENE (µg/L)	
RED: RESULT IS ABOVE THE RESPECTIVE TABLE 915-1 CONCENTRATION LEVEL	
<: INDICATES RESULT IS BELOW THE LABORATORY REPORTING LIMIT	

LEGEND

-  Monitoring Well
-  Groundwater Flow Direction
-  Relative Groundwater Elevation Contour
- Contour Interval = 0.25 feet
- Gradient = 0.0042 ft rise per 100 ft run

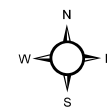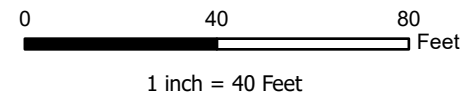

Project No: 021-060

Map By: JW

Date: 12/16/2021

GROUNDWATER ANALYTICAL RESULTS AND RELATIVE
GROUNDWATER ELEVATIONS
KIELIAN BATTERY 2-2
GREAT WESTERN OPERATING COMPANY
SE 1/4 SE 1/4 SECTION 2, T4N R67W, 6TH PM
WELD COUNTY, COLORADO



1843 Sunlight Dr.
Longmont, CO 80504
303.378.4036

Figure

2