

SECRET  
FEB 23 1962  
OIL & GAS  
CONSERVATION COMMISSION



ABANDONMENT PROGNOSIS  
MT. HOPE FIELD  
C. F. GREEN "B" LEASE, WELL NO. 17

Present Status:

Elev: 4244' DF                      PBTB: 5037'  
DF-CHF: 7.0'                      Retirement W.O. No. R6241

Proposed Work:


1. Fill 5-1/2" casing with cement from PBTB - 5037' to 50' above Muddy perfs - approx. 4860'.
2. Locate casing free point.
3. Shoot off and pull casing above casing free point. Fill hole w/heavy mud.
4. Place 15 sacks plug at bottom of surface casing and 10 sacks plug at top of surface casing.
5. Install abandonment marker.

NOTE: Colorado Oil and Gas Commission must be notified 24 hours prior to commencement of job.

*A. T. Rylands*  
A. T. Rylands

*W T Nance*  
W. T. Nance

*J. D. Sweet*  
J. D. Sweet

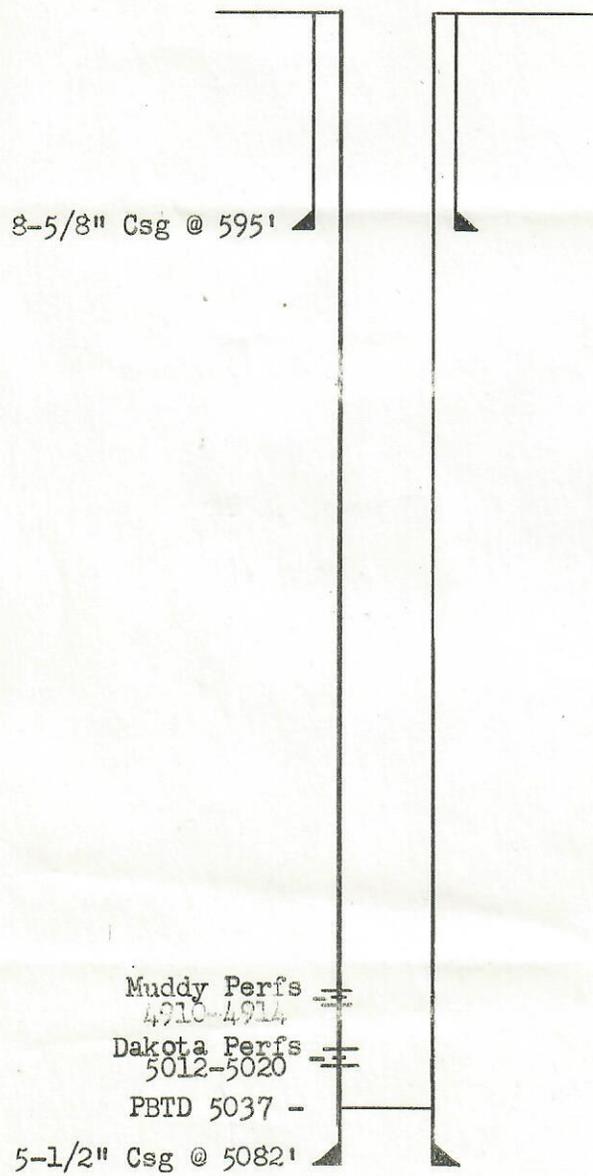

CFW  
CFW: jr  
February 13, 1962  
Billings, Montana