

25 572



Burn Pit

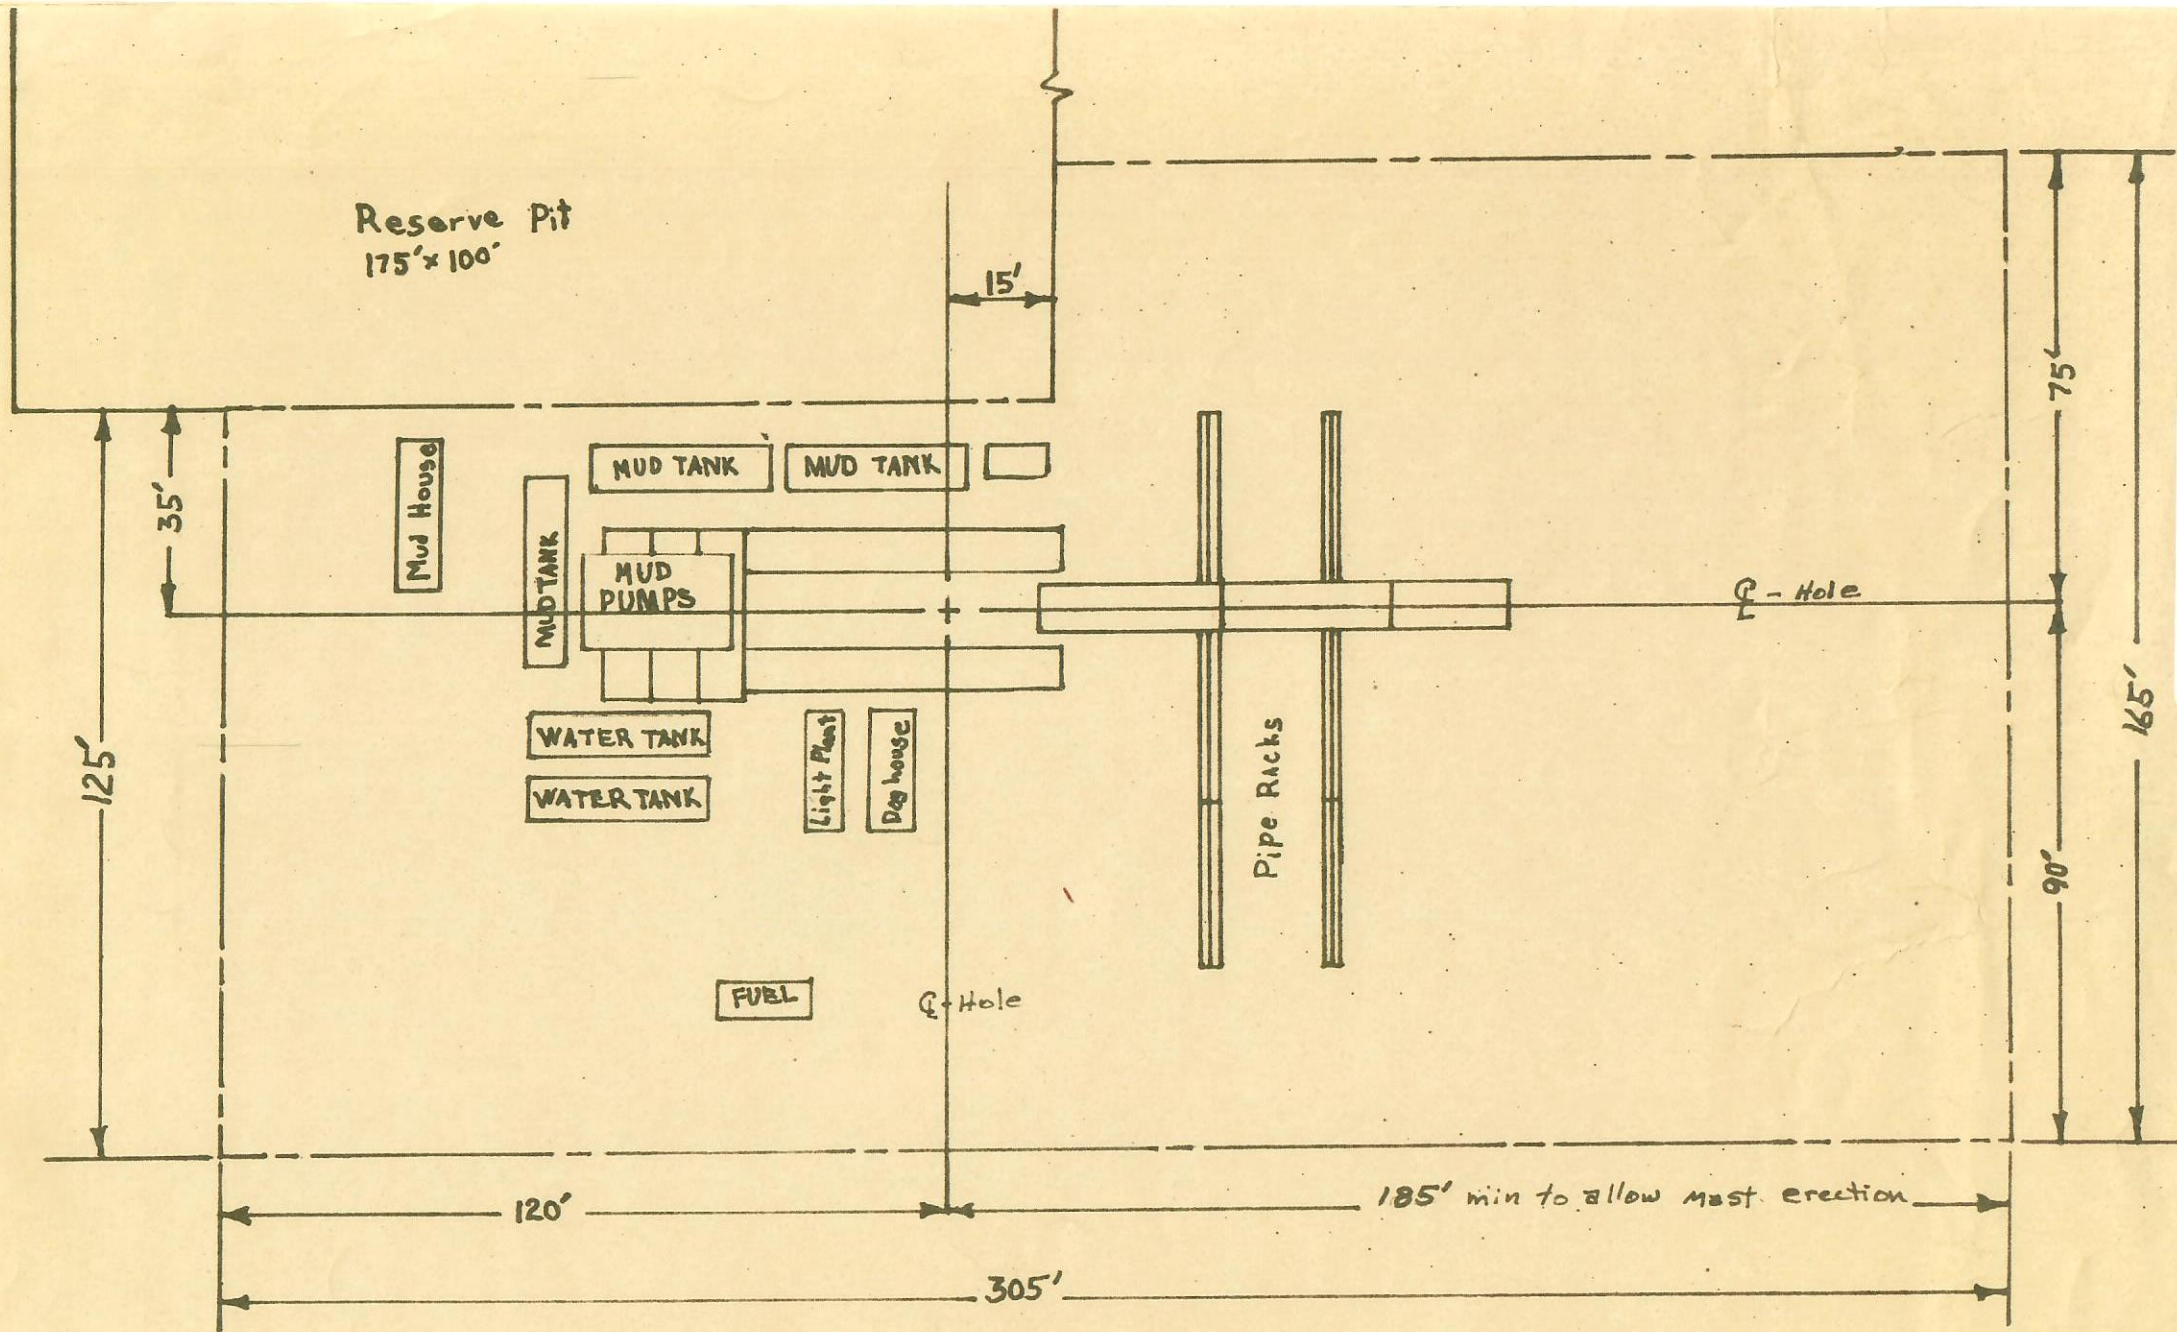


Plate II

SCALE - 1" = 32'-0"